


MUNCIE AND DELAWARE COUNTY, INDIANA

CITY AND COUNTY SIGNAGE SYSTEM

1 August 2002

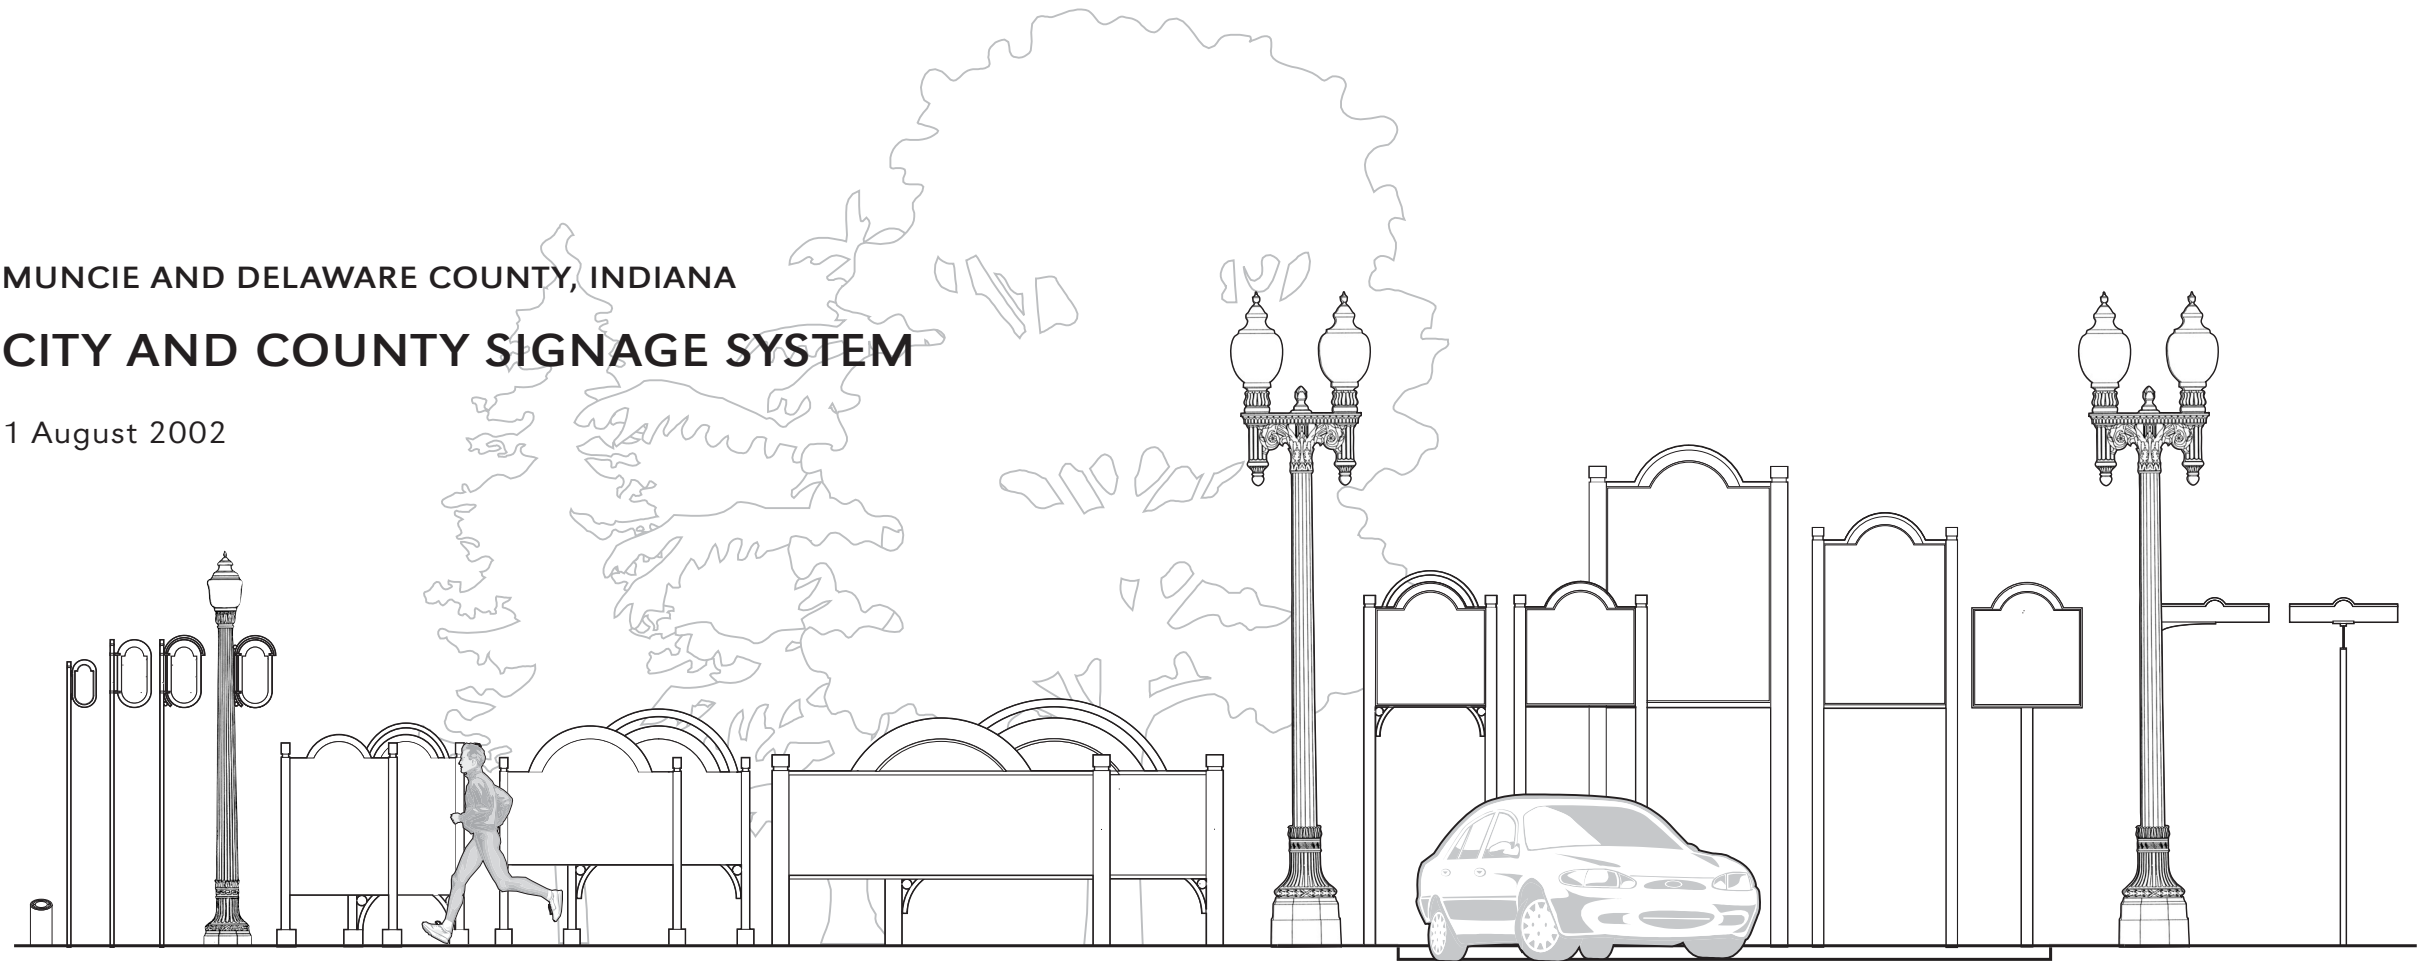

RLR Associates, Inc.
Design for Distinguishing Environments
4136 N. Keystone Ave.
Indianapolis, IN 46205
Tel 317.545.1300
Fax 317.484.1420

GENERAL SPECIFICATIONS


- A 1.0 Selected Colors
- A 2.0 Typefaces
- A 3.0 Sign Family

DESIGN DRAWINGS

- B 1.0 Sign Type 2: Trail Mile Marker
- B 2.0 Sign Type 2 Detail
- B 3.0 Sign Type 4: Recognition Panel
- B 4.0 Sign Type 10: Street Identification
- B 5.0 Sign Type 20: Simplex Panel (12" x 24")
- B 6.0 Sign Type 22: Simplex Panel (18" x 36")
- B 7.0 Sign Type 23: Ornate Panel (18" x 36")
- B 8.0 Sign Type 30: Simplex Post and Panel (34" x 48")
- B 9.0 Sign Type 31: Ornate Post and Panel (34" x 48")
- B 10.0 Sign Type 32: Simplex Post and Panel (60" x 34")
- B 11.0 Sign Type 33: Ornate Post and Panel (60" x 34")
- B 12.0 Sign Type 34: Simplex Post and Panel (9' x 3')
- B 13.0 Sign Type 35: Ornate Post and Panel (9' x 3')

Wayfinding

- B 14.0 Sign Type 40: Tertiary Wayfinding
- B 15.0 Sign Type 42: Secondary Wayfinding
- B 16.0 Sign Type 44: Primary Wayfinding
- B 17.0 Sign Type 50: Wayfinding Directional
- B 18.0 Sign Type 52: City Limit Welcome
- B 19.0 Sign Type 53: Ornate City Limit Welcome

 


SELECTED COLORS



Name
Muncie antique white

Paint Color
Benjamin Moore 187

 

Name
Muncie green

Paint Color
Benjamin Moore 595


Vinyl Color
3M™ Scotchcal™
Dark Green



Name
Muncie blue

Paint Color
Benjamin Moore 2066-20

Vinyl Color
3M™ Scotchcal™
Vivid Blue

 

Name
Muncie red

Paint Color
Benjamin Moore 1322

Vinyl Color
3M™ Scotchcal™
Cardinal Red



Name
Muncie black

Paint Color
Benjamin Moore Black

Vinyl Color
3M™ Scotchcal™
Black



Name
Muncie brass

Paint Color
Matthews Paint
Aztec Gold
VOC 286-401

Vinyl Color
3M™ Scotchcal™
Copper Metallic

Project Name
Delaware Muncie Wayfinding
Signage

Owner
City of Muncie,
Delaware County

Client
Delaware Muncie Wayfinding
Committee

Project
DMPC-001

Phase
Design Documents

Title
Selected Colors

Date
1 August 2002

These Drawings are for the purpose of expressing design intent. The sign contractor shall prepare and submit shop drawings that specify materials per the specifications and that provide all fabrication and installation details for Owner's review and approval.

RLR Associates, Inc.
Design for Distinguishing Environments
4136 N. Keystone Ave.
Indianapolis, IN 46205
Tel 317.545.1300
Fax 317.484.1420





COPPERPLATE THIRTY

A B C D E F G H I J K L M N

O P Q R S T U V W X Y Z

1 2 3 4 5 6 7 8 9 0

FUTURA CONDENSED MEDIUM

A B C D E F G H I J K L M N O P Q R S T U V W X Y Z

a b c d e f g h i j k l m n o p q r s t u v w x y z

1 2 3 4 5 6 7 8 9 0

TYPEFACES



Project Name
Delaware Muncie Wayfinding
Signage

Owner
City of Muncie,
Delaware County

Client
Delaware Muncie Wayfinding
Committee

Project
DMPC-001

Phase
Design Documents

Title
Drawing Title

Date
1 August 2002

These Drawings are for the purpose
of expressing design intent. The sign
contractor shall prepare and submit
shop drawings that specify materials
per the specifications and that provide
all fabrication and installation details
for Owner's review and approval.

RLR Associates, Inc.
Design for Distinguishing Environments
4136 N. Keystone Ave.
Indianapolis, IN 46205
Tel 317.545.1300
Fax 317.484.1420

Project Name
Delaware Muncie Wayfinding
Signage

Owner
City of Muncie,
Delaware County

Client
Delaware Muncie Wayfinding
Committee

Project
DMPC-001

Phase
Design Documents

Title
Sign Family

Date
1 August 2002

These Drawings are for the purpose of expressing design intent. The sign contractor shall prepare and submit shop drawings that specify materials per the specifications and that provide all fabrication and installation details for Owner's review and approval.

RLR Associates, Inc.
Design for Distinguishing Environments
4136 N. Keystone Ave.
Indianapolis, IN 46205
Tel 317.545.1300
Fax 317.484.1420



SIGN FAMILY

not to scale

All copy on these drawings is representational only.
Exact message and text to be provided by others.

Project Name
Delaware Muncie Wayfinding
Signage

Owner
City of Muncie,
Delaware County

Client
Delaware Muncie Wayfinding
Committee

Project
DMPC-001

Phase
Design Documents

Title
Sign Type 2


Date
1 August 2002

These Drawings are for the purpose of expressing design intent. The sign contractor shall prepare and submit shop drawings that specify materials per the specifications and that provide all fabrication and installation details for Owner's review and approval.

RLR Associates, Inc.
Design for Distinguishing Environments
4136 N. Keystone Ave.
Indianapolis, IN 46205
Tel 317.545.1300
Fax 317.484.1420



PLAN VIEW

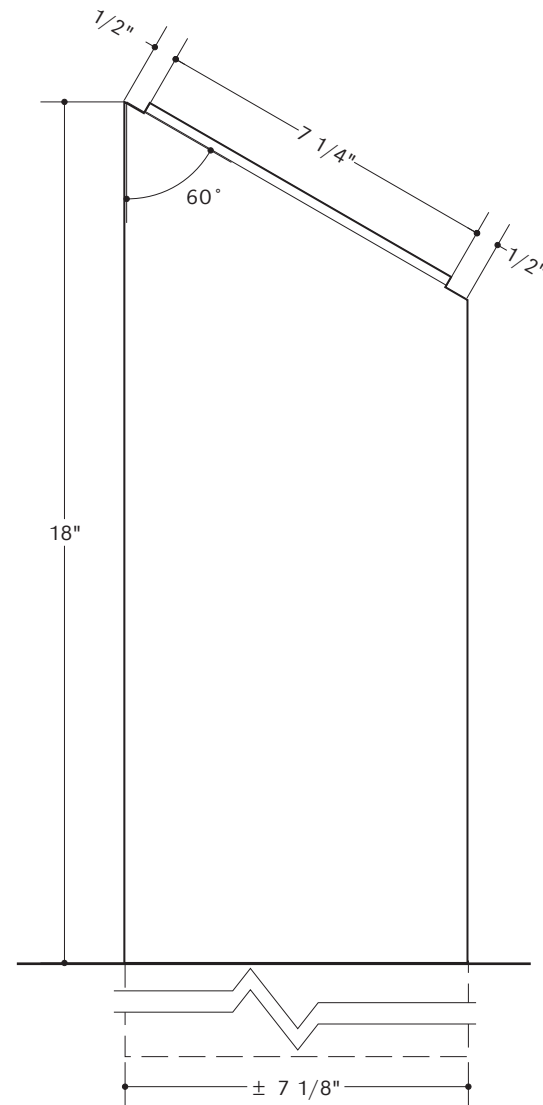

SIDE VIEW



Etched bronze sign panel

Cast concrete

ELEVATION



COLOR RENDERING

scale: 3"=1'-0"

TRAIL MILE MARKER

scale: 3"=1'-0"

Project Name
Delaware Muncie Wayfinding
Signage

Owner
City of Muncie,
Delaware County

Client
Delaware Muncie Wayfinding
Committee

Project
DMPC-001


Phase
Design Documents

Title
Sign Type 2 Detail


Date
1 August 2002

These Drawings are for the purpose of expressing design intent. The sign contractor shall prepare and submit shop drawings that specify materials per the specifications and that provide all fabrication and installation details for Owner's review and approval.

RLR Associates, Inc.
Design for Distinguishing Environments
4136 N. Keystone Ave.
Indianapolis, IN 46205
Tel 317.545.1300
Fax 317.484.1420

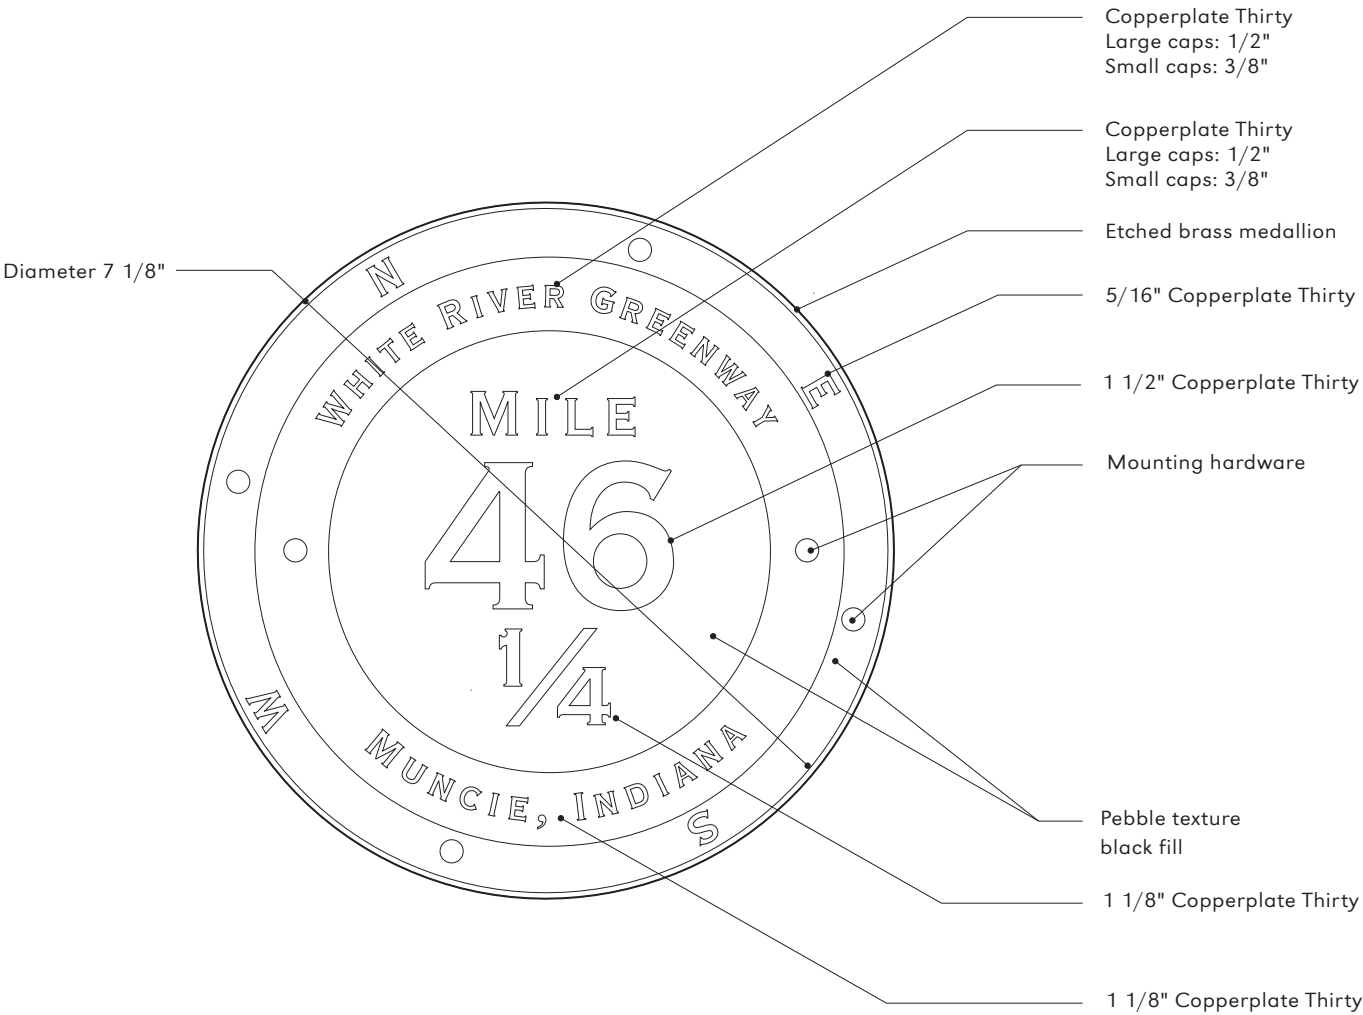

DETAIL

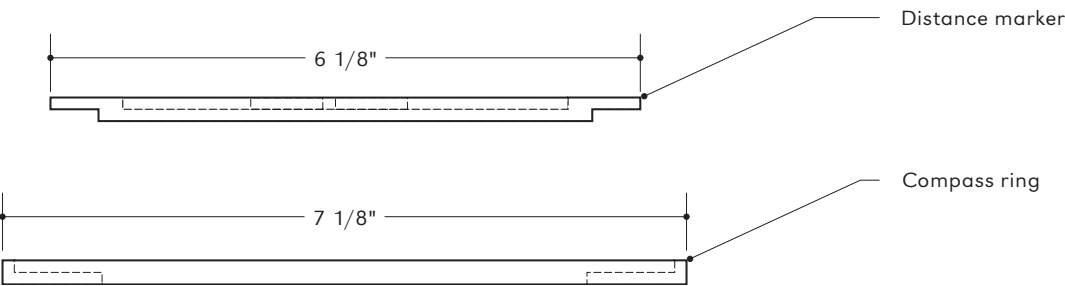

SIDE VIEW

TRAIL MILE MARKER DETAIL

scale: 6"=1'-0"

Project Name
Delaware Muncie Wayfinding
Signage

Owner
City of Muncie,
Delaware County

Client
Delaware Muncie Wayfinding
Committee

Project
DMPC-001


Phase
Design Documents

Title
Sign Type 4

Date
1 August 2002

These Drawings are for the purpose
of expressing design intent. The sign
contractor shall prepare and submit
shop drawings that specify materials
per the specifications and that provide
all fabrication and installation details
for Owner's review and approval.

RLR Associates, Inc.
Design for Distinguishing Environments
4136 N. Keystone Ave.
Indianapolis, IN 46205
Tel 317.545.1300
Fax 317.484.1420

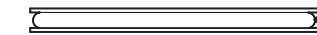

Bracket


Copperplate Thirty
Large caps: 5/8"
Letterspacing: 50
Copy: center/center
Color: white

Color: Muncie Antique White

1 1/2" Futura Condensed Medium
Letterspacing: 50
Color: Muncie Black

1/4" border
Color: Muncie Brass

24" x 12" x 1/8" aluminum panel

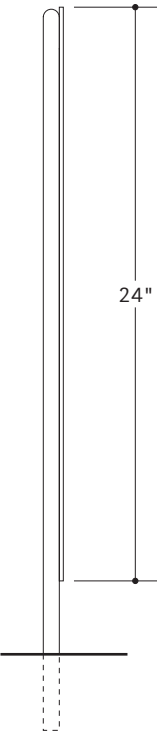

RECOGNITION PANEL

scale: 3"=1'-0"

Project Name
Delaware Muncie Wayfinding Signage

Owner
City of Muncie,
Delaware County

Client
Delaware Muncie Wayfinding Committee

Project
DMPC-001


Phase
Design Documents

Title
Sign Type 10

Date
1 August 2002


These Drawings are for the purpose of expressing design intent. The sign contractor shall prepare and submit shop drawings that specify materials per the specifications and that provide all fabrication and installation details for Owner's review and approval.

RLR Associates, Inc.
Design for Distinguishing Environments
4136 N. Keystone Ave.
Indianapolis, IN 46205
Tel 317.545.1300
Fax 317.484.1420

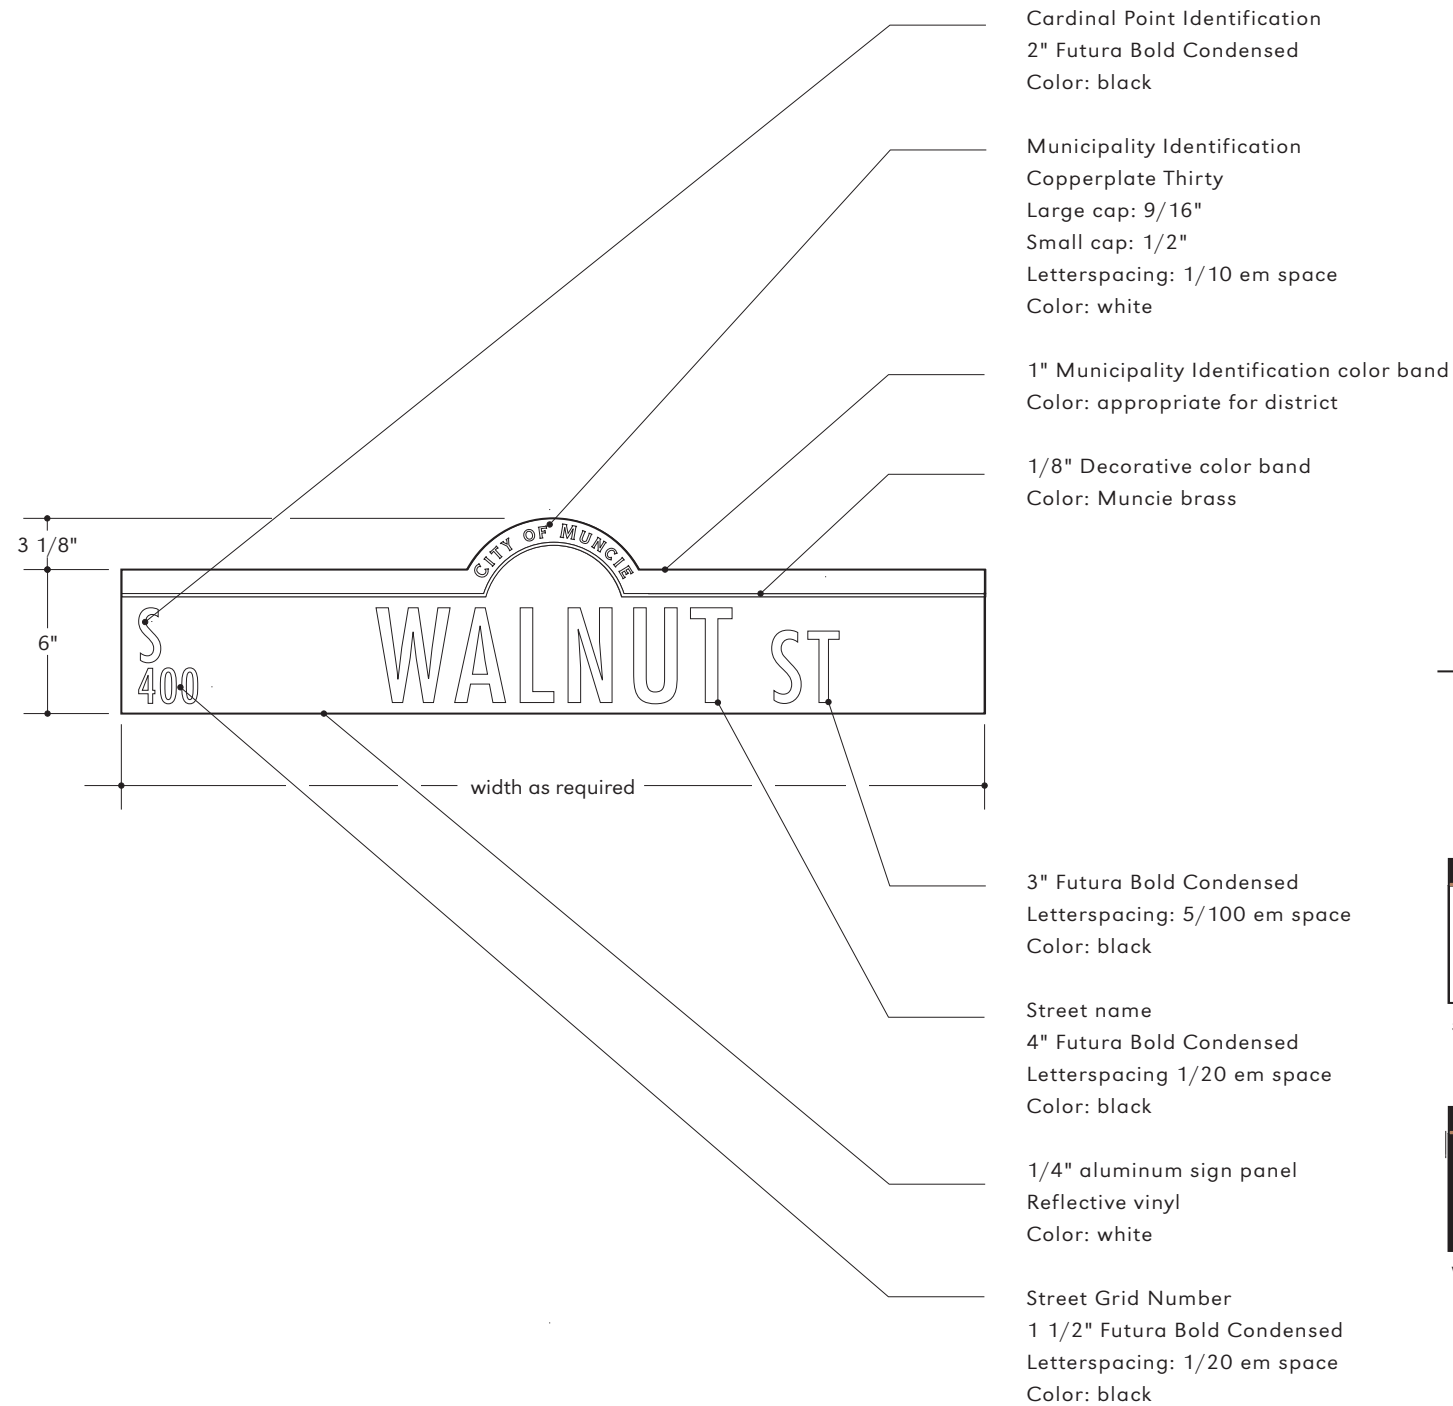

STREET IDENTIFICATION

scale: 1 1/2"=1'-0"

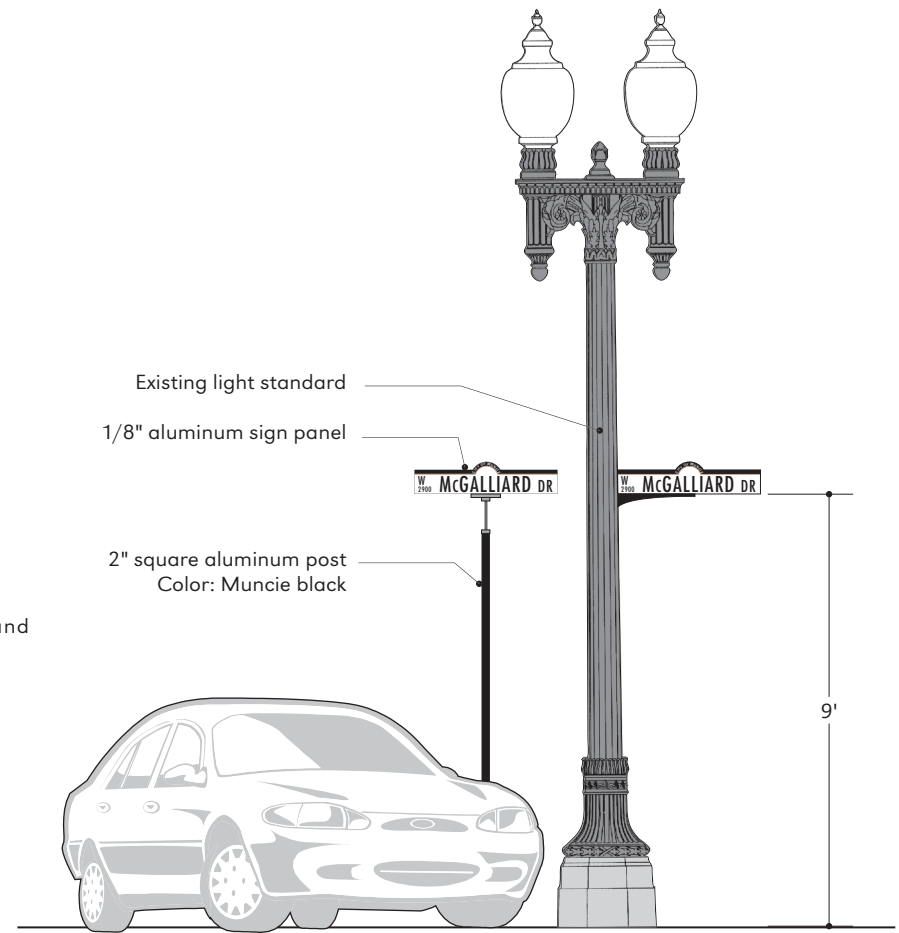

COLOR RENDERING

scale: 1/4"=1'-0"



standard city



Walnut St. alternate




standard county

COLOR RENDERING DETAIL

scale: 1 1/2"=1'-0"


All copy on these drawings is representational only.
Exact message and text to be provided by others.

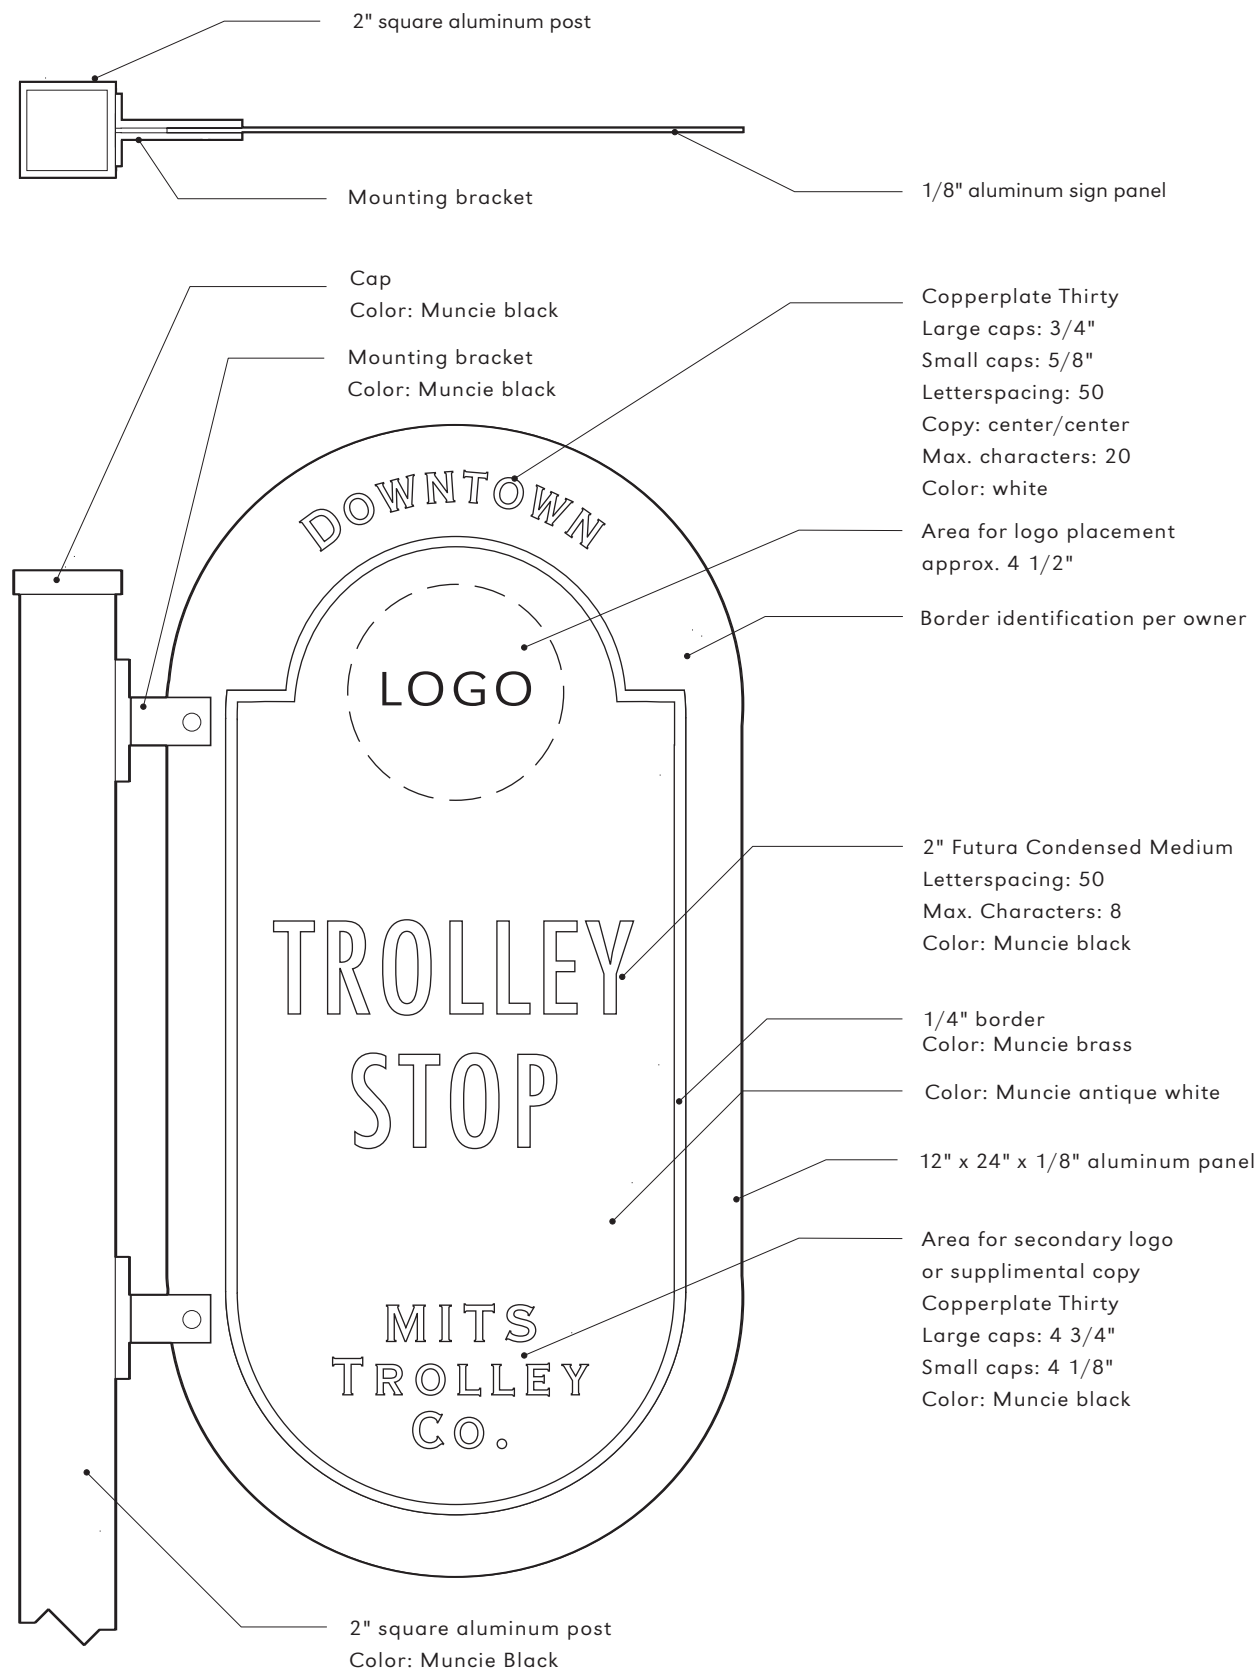

SIMPLEX PANEL (12" X 24")

scale: 3"=1'-0"

20

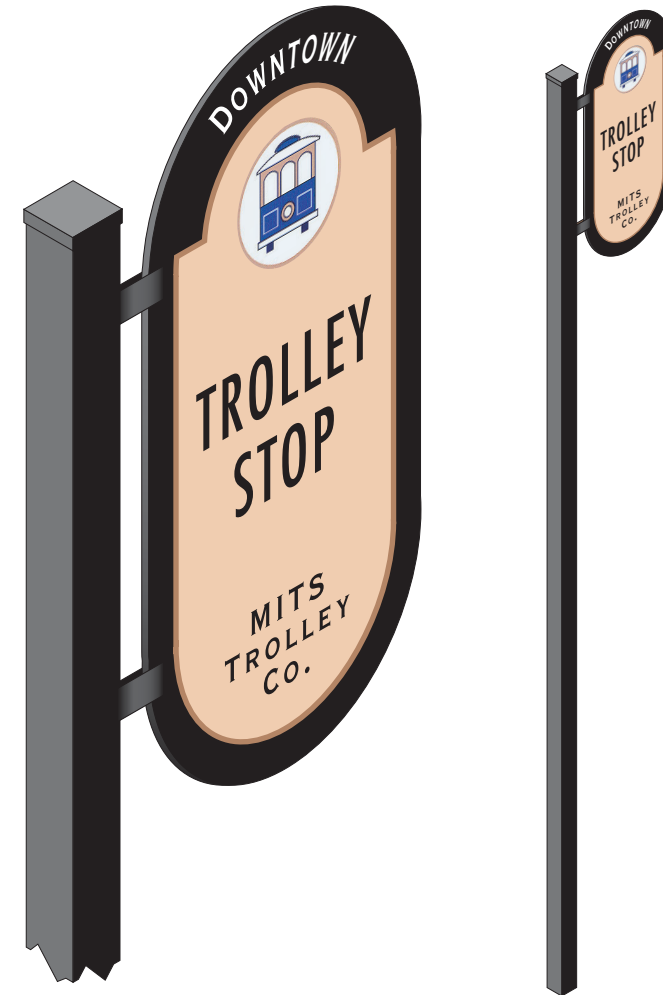

COLOR RENDERING

scale: 3'=1"-0"

Minimum mounted height to bottom of panel is 7 feet.

All copy on these drawings is representational only.
Exact message and text to be provided by others.

RLR

ASSOCIATES, INC.

Project Name
Delaware Muncie Wayfinding
Signage

Owner
City of Muncie,
Delaware County

Client
Delaware Muncie Wayfinding
Committee

Project
DMPC-001

Phase
Design Documents

Title
Sign Type 20

Date
1 August 2002

These Drawings are for the purpose
of expressing design intent. The sign
contractor shall prepare and submit
shop drawings that specify materials
per the specifications and that provide
all fabrication and installation details
for Owner's review and approval.

RLR Associates, Inc.
Design for Distinguishing Environments
4136 N. Keystone Ave.
Indianapolis, IN 46205
Tel 317.545.1300
Fax 317.484.1420

B 5.0

Project Name
Delaware Muncie Wayfinding
Signage

Owner
City of Muncie,
Delaware County

Client
Delaware Muncie Wayfinding
Committee

Project
DMPC-001


Phase
Design Documents

Title
Sign Type 22

Date
1 August 2002

These Drawings are for the purpose of expressing design intent. The sign contractor shall prepare and submit shop drawings that specify materials per the specifications and that provide all fabrication and installation details for Owner's review and approval.

RLR Associates, Inc.
Design for Distinguishing Environments
4136 N. Keystone Ave.
Indianapolis, IN 46205
Tel 317.545.1300
Fax 317.484.1420

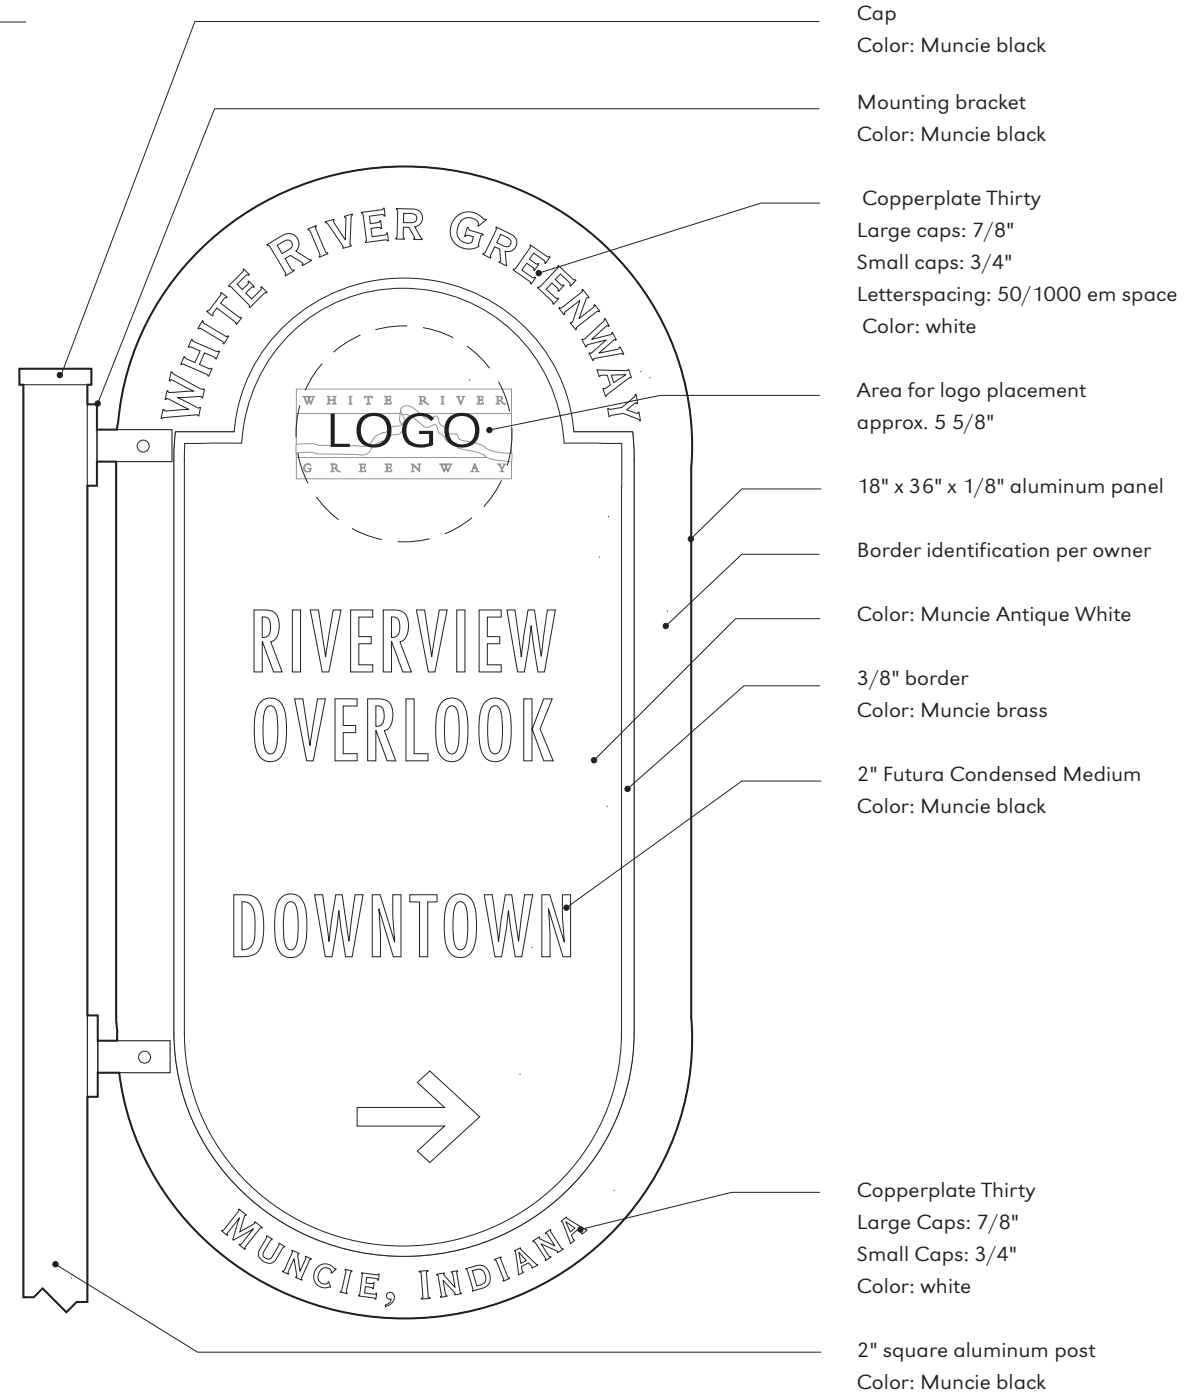


SIMPLEX PANEL (18" X 36")

scale: 1 1/2"=1'-0"



COLOR RENDERING

not to scale

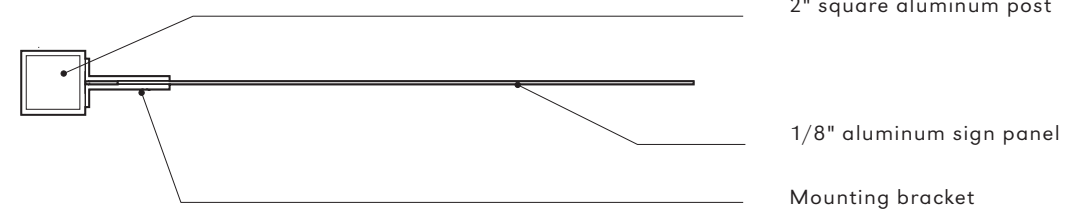

PLAN VIEW

scale: 1 1/2"=1'-0"

Minimum mounted height to bottom of panel is 7 feet.

All copy on these drawings is representational only.
Exact message and text to be provided by others.

Project Name
Delaware Muncie Wayfinding
Signage

Owner
City of Muncie,
Delaware County

Client
Delaware Muncie Wayfinding
Committee

Project
DMPC-001


Phase
Design Documents

Title
Sign Type 23

Date
1 August 2002

These Drawings are for the purpose of expressing design intent. The sign contractor shall prepare and submit shop drawings that specify materials per the specifications and that provide all fabrication and installation details for Owner's review and approval.

RLR Associates, Inc.
Design for Distinguishing Environments
4136 N. Keystone Ave.
Indianapolis, IN 46205
Tel 317.545.1300
Fax 317.484.1420

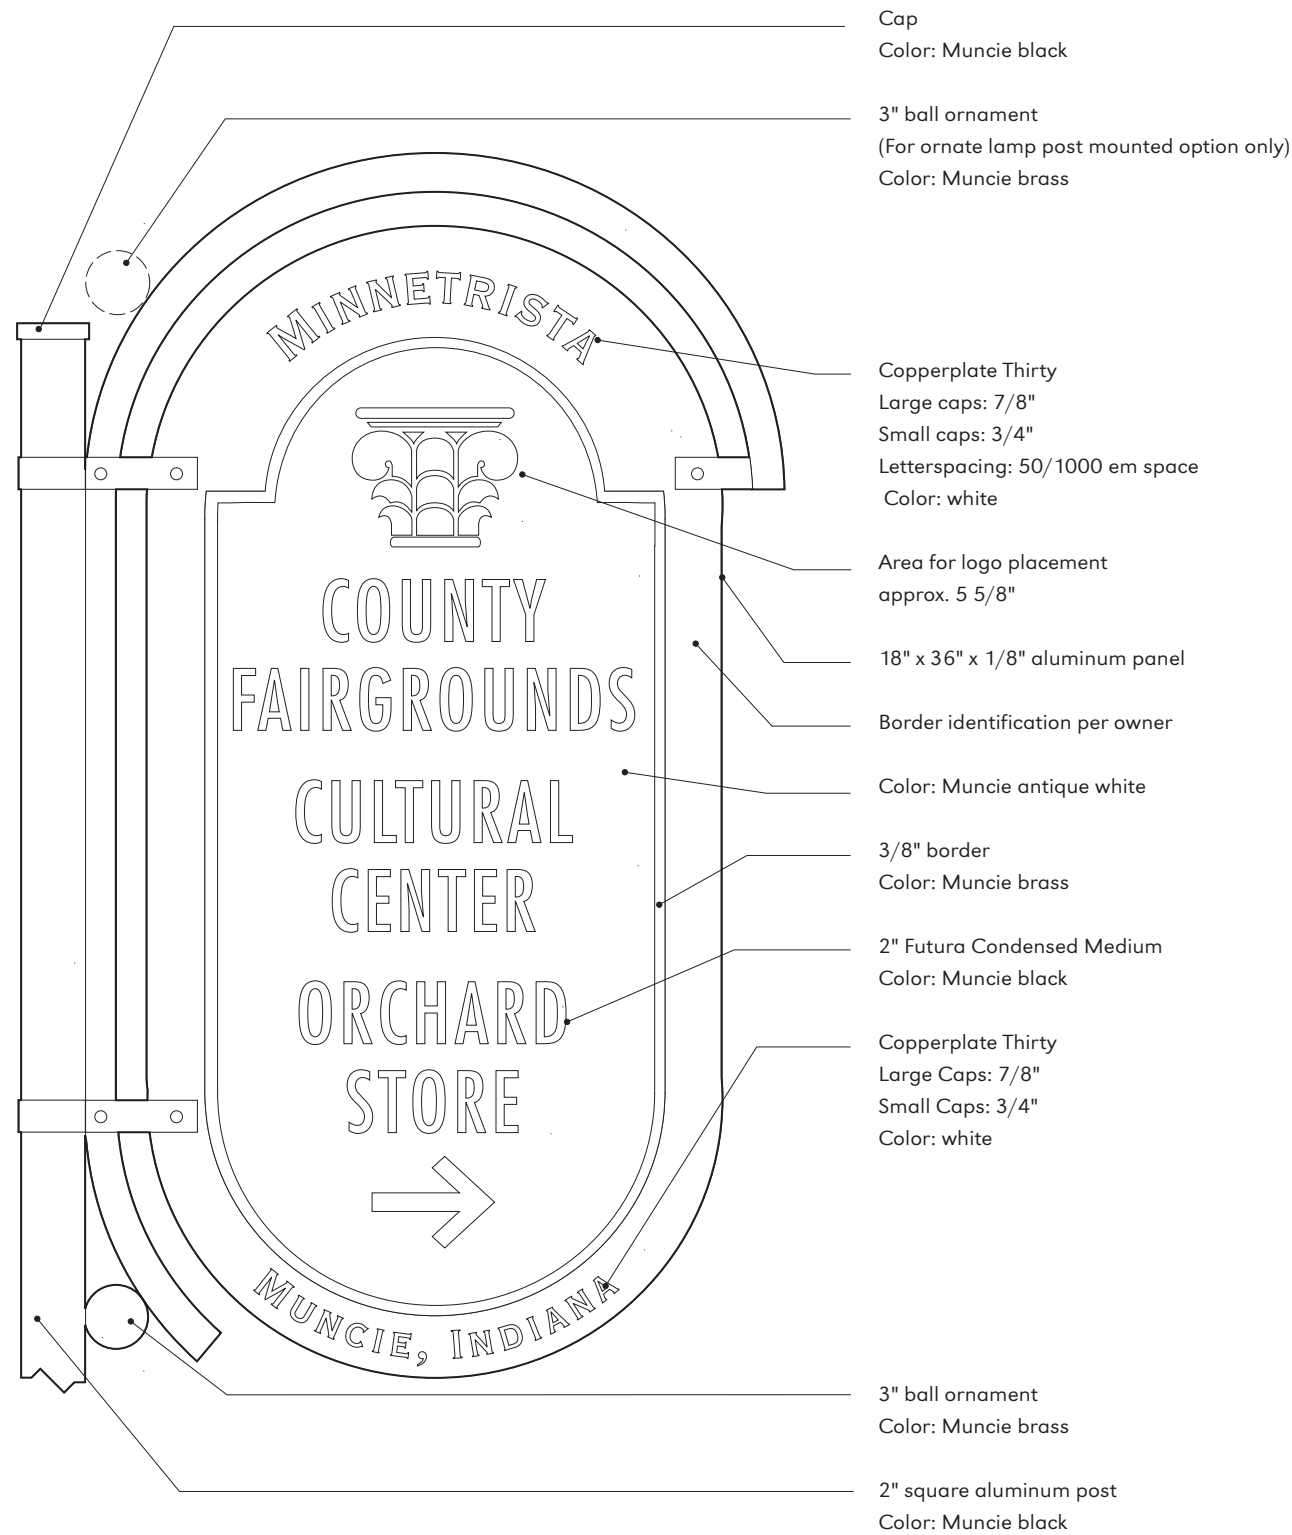


ORNATE PANEL (18" X 36")

scale: 1 1/2"=1'-0"



COLOR RENDERING

not to scale

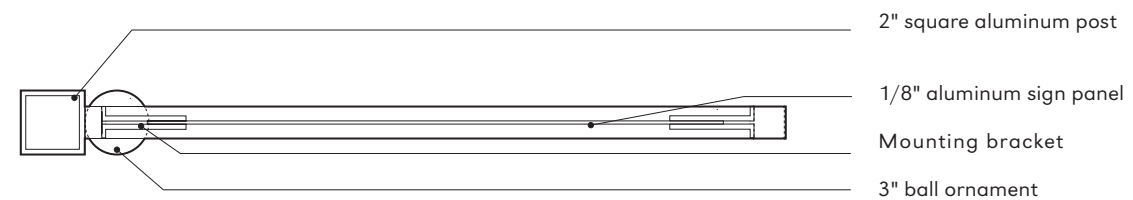

PLAN VIEW

scale: 1 1/2"=1'-0"

Minimum mounted height to bottom of panel is 7 feet.

All copy on these drawings is representational only.
Exact message and text to be provided by others.

Project Name
Delaware Muncie Wayfinding
Signage

Owner
City of Muncie,
Delaware County

Client
Delaware Muncie Wayfinding
Committee

Project
DMPC-001


Phase
Design Documents

Title
Sign Type 30

Date
1 August 2002

These Drawings are for the purpose of expressing design intent. The sign contractor shall prepare and submit shop drawings that specify materials per the specifications and that provide all fabrication and installation details for Owner's review and approval.

RLR Associates, Inc.
Design for Distinguishing Environments
4136 N. Keystone Ave.
Indianapolis, IN 46205
Tel 317.545.1300
Fax 317.484.1420

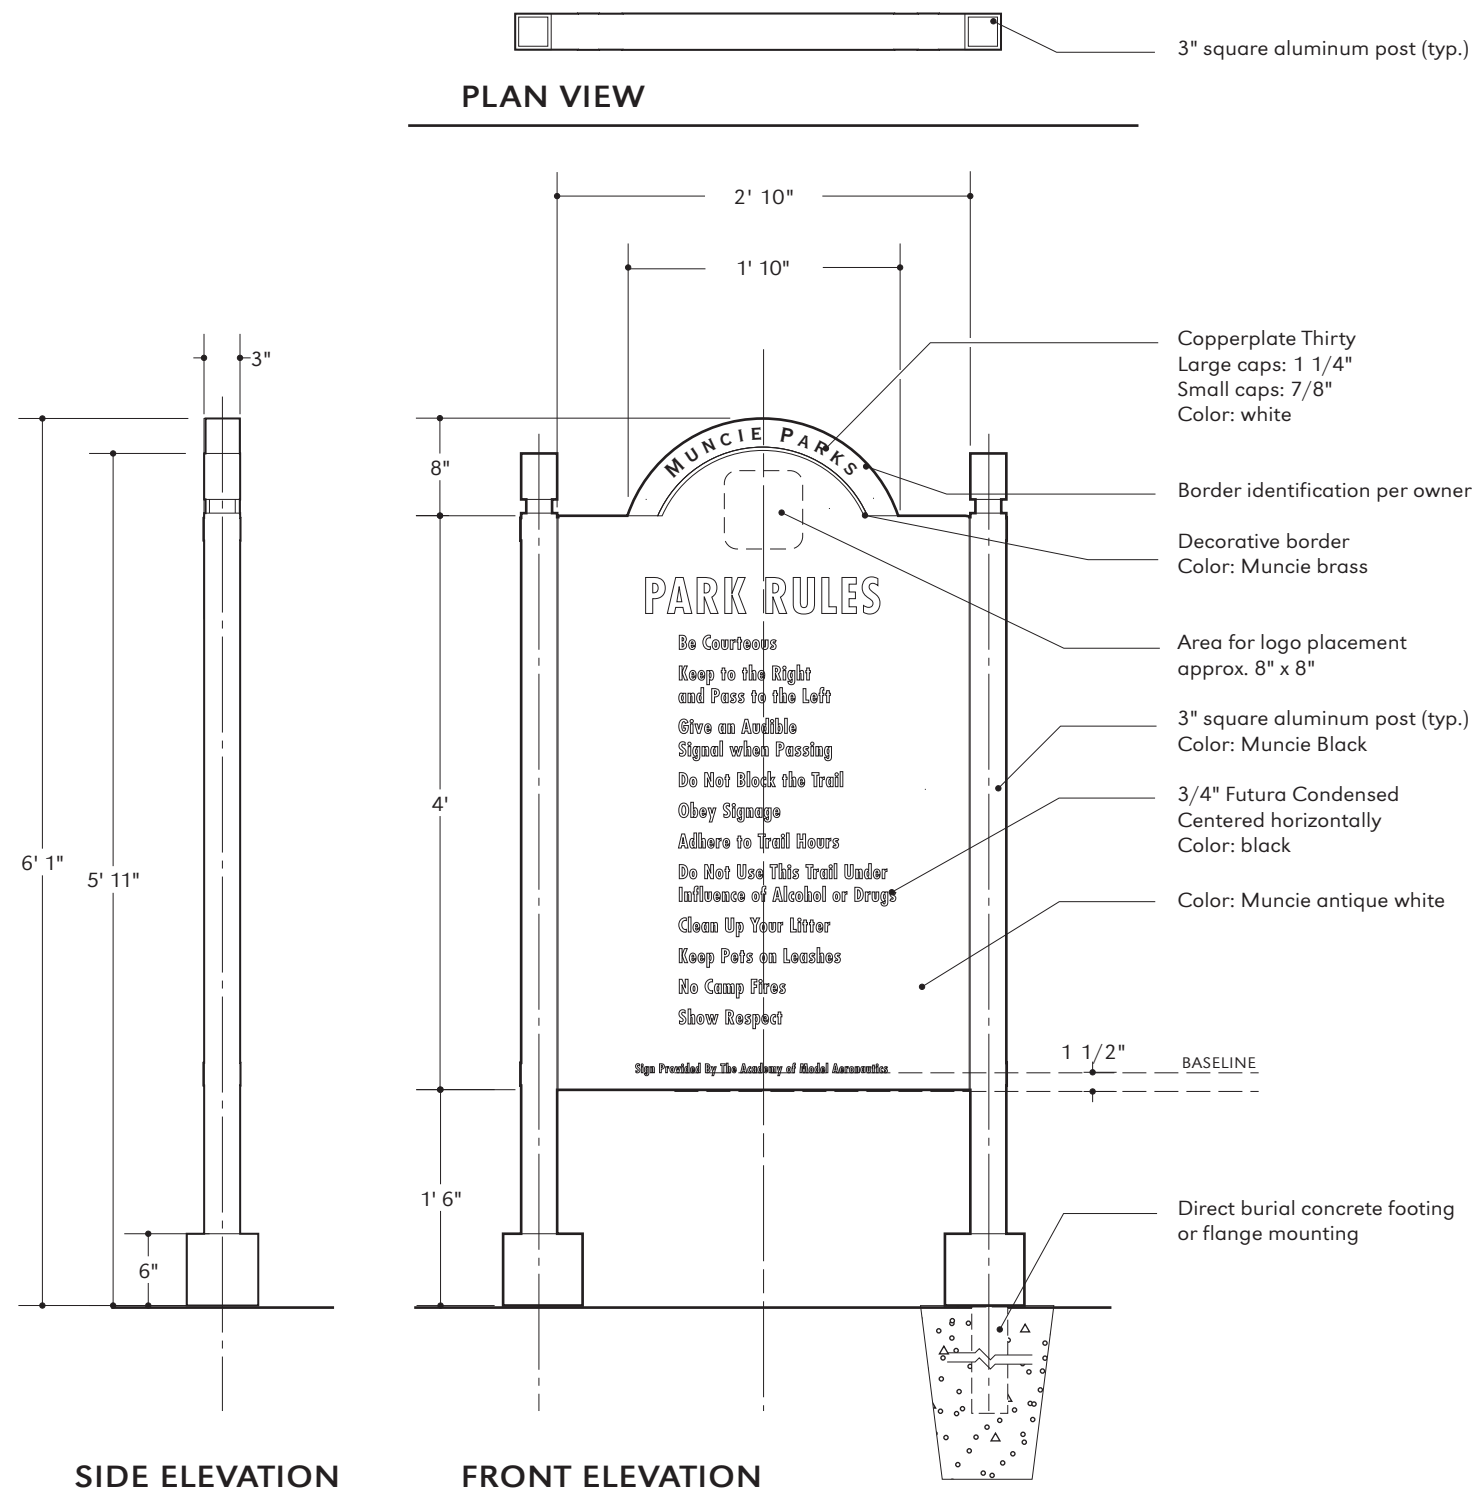

COLOR RENDERING

not to scale

SIMPLEX POST AND PANEL (34" X 48")

scale: 0"=1'-0"

Project Name
Delaware Muncie Wayfinding
Signage

Owner
City of Muncie,
Delaware County

Client
Delaware Muncie Wayfinding
Committee

Project
DMPC-001

Phase
Design Documents


Title
Sign Type 31

Date
1 August 2002


These Drawings are for the purpose
of expressing design intent. The sign
contractor shall prepare and submit
shop drawings that specify materials
per the specifications and that provide
all fabrication and installation details
for Owner's review and approval.

RLR Associates, Inc.
Design for Distinguishing Environments
4136 N. Keystone Ave.
Indianapolis, IN 46205
Tel 317.545.1300
Fax 317.484.1420

SIDE ELEVATION

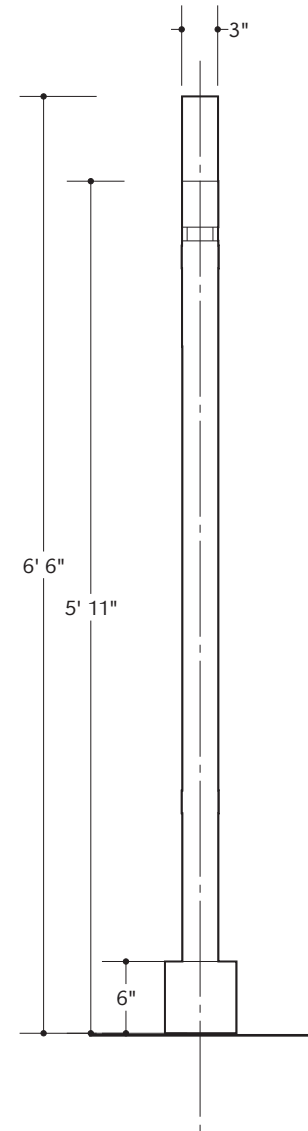

FRONT ELEVATION

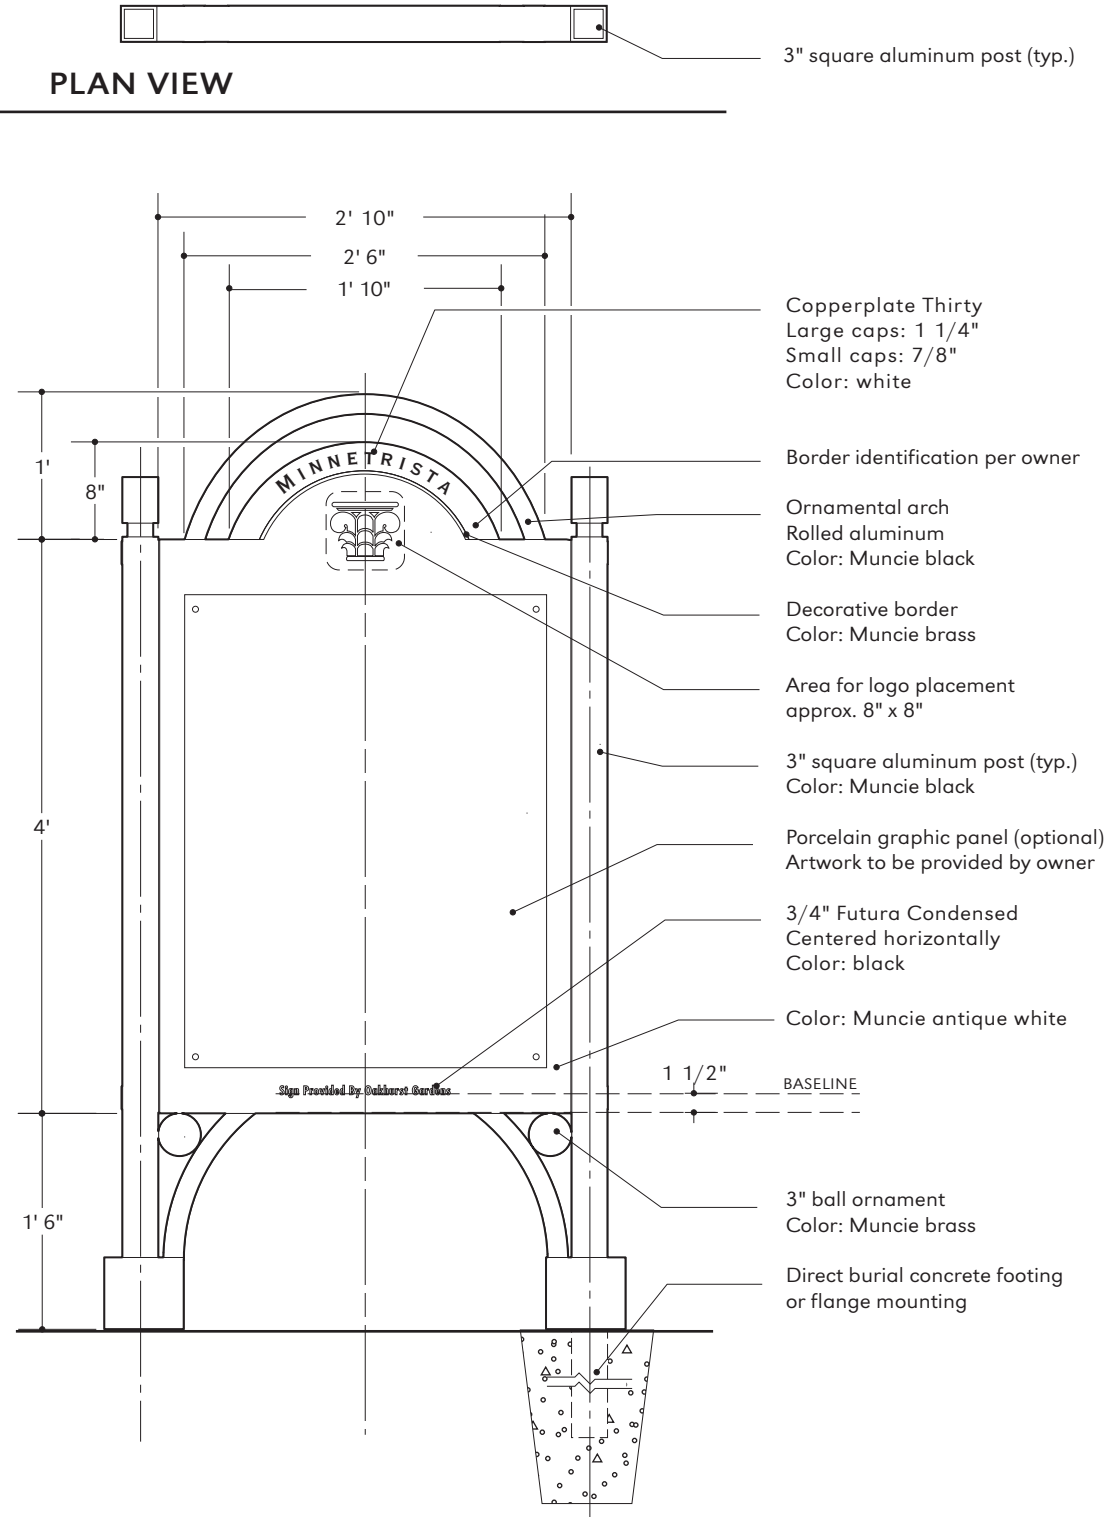

COLOR RENDERING

not to scale



ORNATE POST AND PANEL (34" X 48")

scale: 3/4"=1'-0"

Project Name
Delaware Muncie Wayfinding
Signage

Owner
City of Muncie,
Delaware County

Client
Delaware Muncie Wayfinding
Committee

Project
DMPC-001


Phase
Design Documents

Title
Sign Type 32

Date
1 August 2002


These Drawings are for the purpose of expressing design intent. The sign contractor shall prepare and submit shop drawings that specify materials per the specifications and that provide all fabrication and installation details for Owner's review and approval.

RLR Associates, Inc.
Design for Distinguishing Environments
4136 N. Keystone Ave.
Indianapolis, IN 46205
Tel 317.545.1300
Fax 317.484.1420

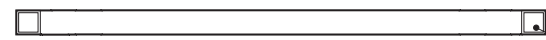


3" square aluminum post (typ.)

PLAN VIEW

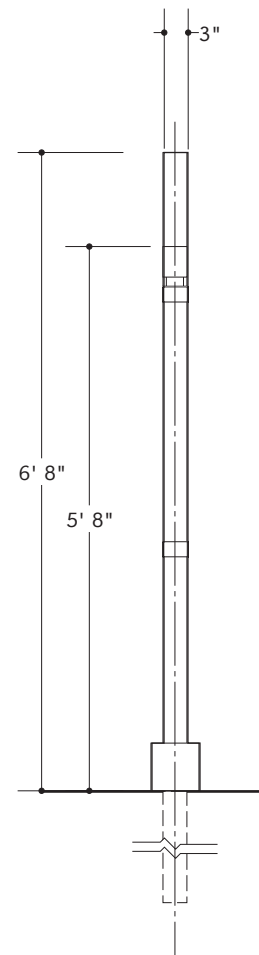

SIDE ELEVATION

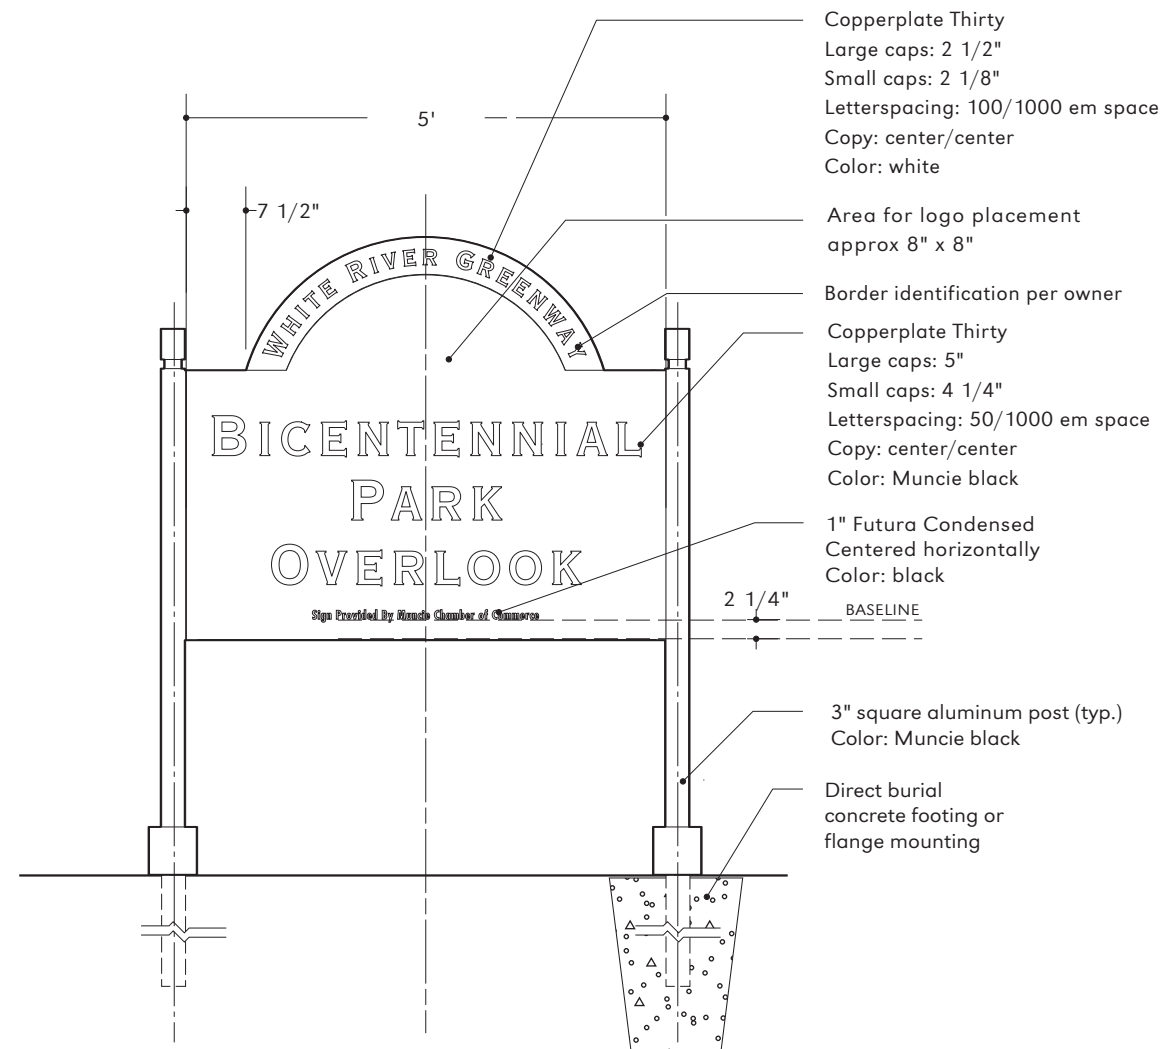

FRONT ELEVATION



COLOR RENDERING

not to scale

SIMPLEX POST AND PANEL (60" X 34")

scale: 1/2"=1'-0"

Project Name
Delaware Muncie Wayfinding
Signage

Owner
City of Muncie,
Delaware County

Client
Delaware Muncie Wayfinding
Committee

Project
DMPC-001


Phase
Design Documents

Title
Sign Type 33

Date
1 August 2002

These Drawings are for the purpose of expressing design intent. The sign contractor shall prepare and submit shop drawings that specify materials per the specifications and that provide all fabrication and installation details for Owner's review and approval.

RLR Associates, Inc.
Design for Distinguishing Environments
4136 N. Keystone Ave.
Indianapolis, IN 46205
Tel 317.545.1300
Fax 317.484.1420

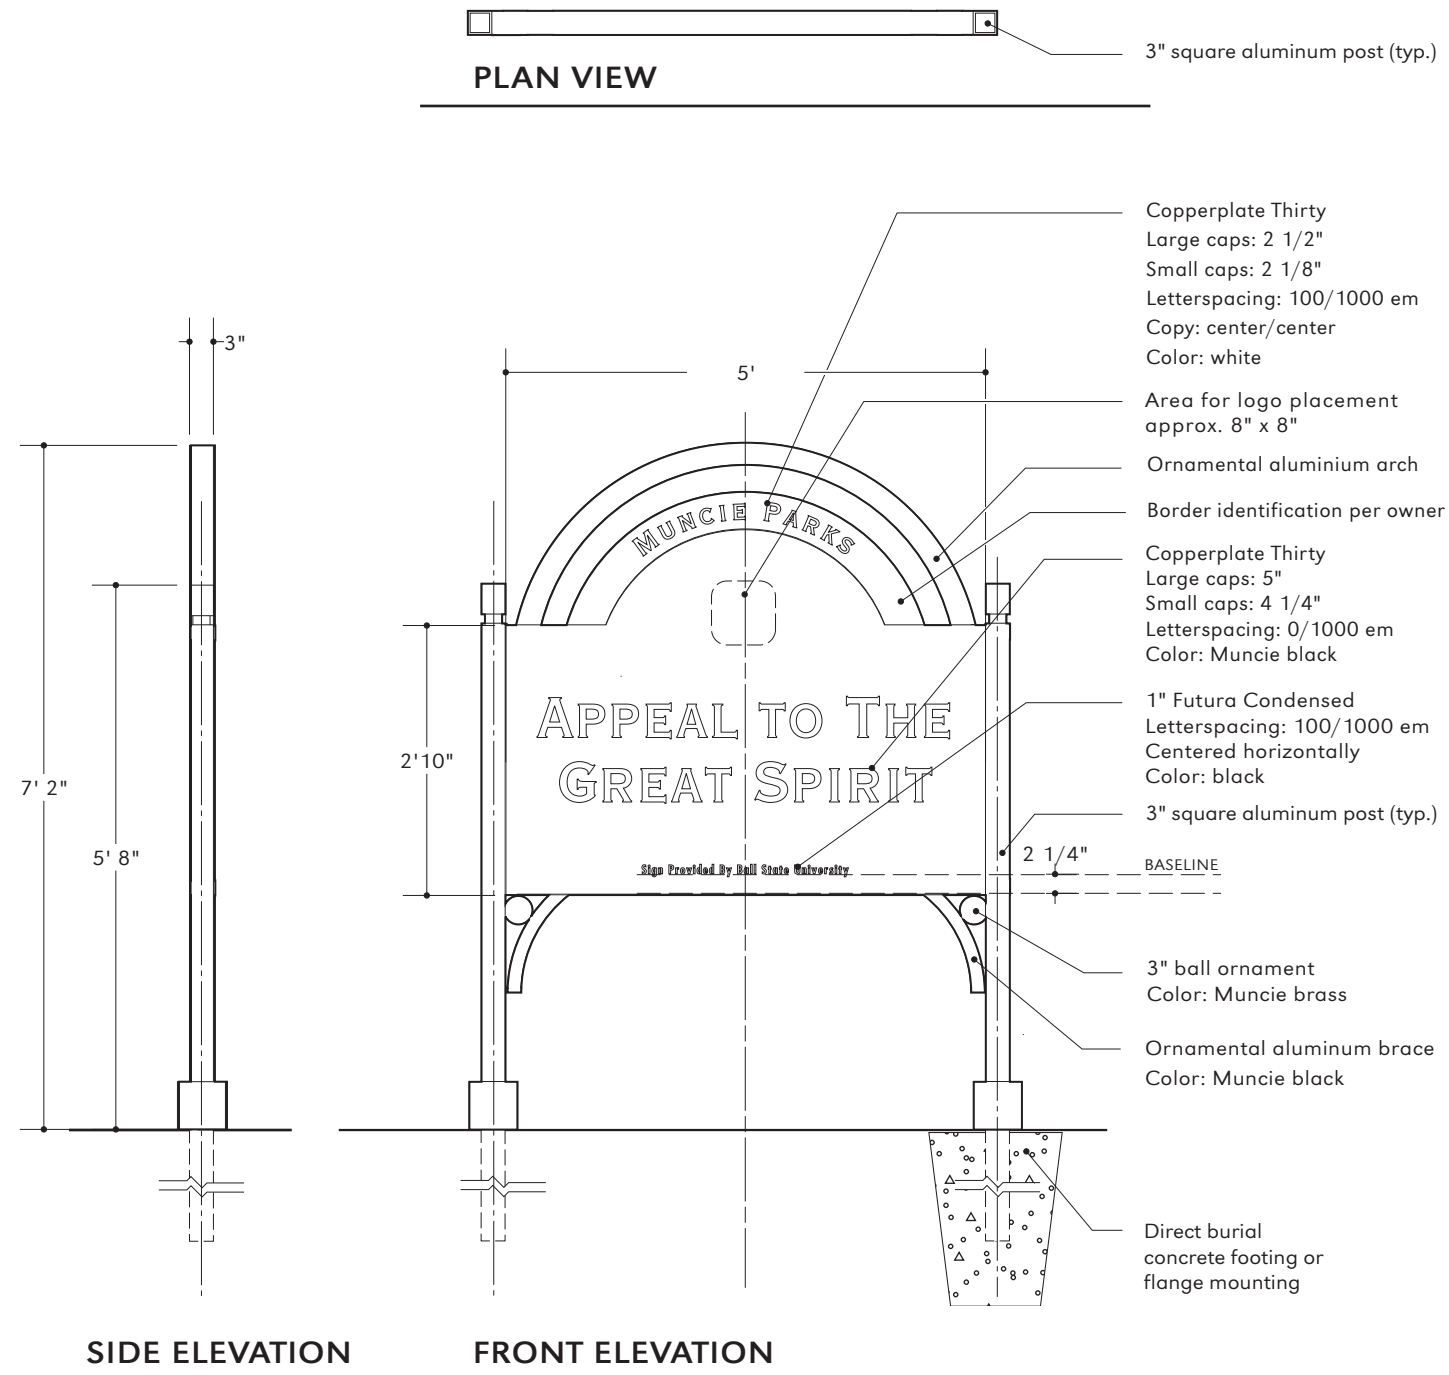

COLOR RENDERING

not to scale

ORNATE POST AND PANEL (60" X 34")

scale: 1/2"=1'-0"

Project Name
Delaware Muncie Wayfinding
Signage

Owner
City of Muncie,
Delaware County

Client
Delaware Muncie Wayfinding
Committee

Project
DMPC-001

Phase
Design Documents

Title
Sign Type 34

Date
1 August 2002

These Drawings are for the purpose
of expressing design intent. The sign
contractor shall prepare and submit
shop drawings that specify materials
per the specifications and that provide
all fabrication and installation details
for Owner's review and approval.

RLR Associates, Inc.
Design for Distinguishing Environments
4136 N. Keystone Ave.
Indianapolis, IN 46205
Tel 317.545.1300
Fax 317.484.1420



PLAN VIEW

6" square aluminum post (typ.)
Color: Muncie black


1" border
Color: Muncie brass
Area for logo placement
Approx. 8" x 8"

Copperplate Thirty
Large caps: 3 5/8"
Small caps: 3 1/4"
Letterspacing: 100
Color: white
Border identification per owner
Color: Muncie antique white

6" square aluminum post (typ.)
Copperplate Thirty
Large caps: 9"
Small caps: 8 1/2"
Letterspacing: 0
Copy: center horizontal
Color: Muncie black

2" Futura Condensed Medium
Color: Muncie black

Direct burial
concrete footing or
flange mounting

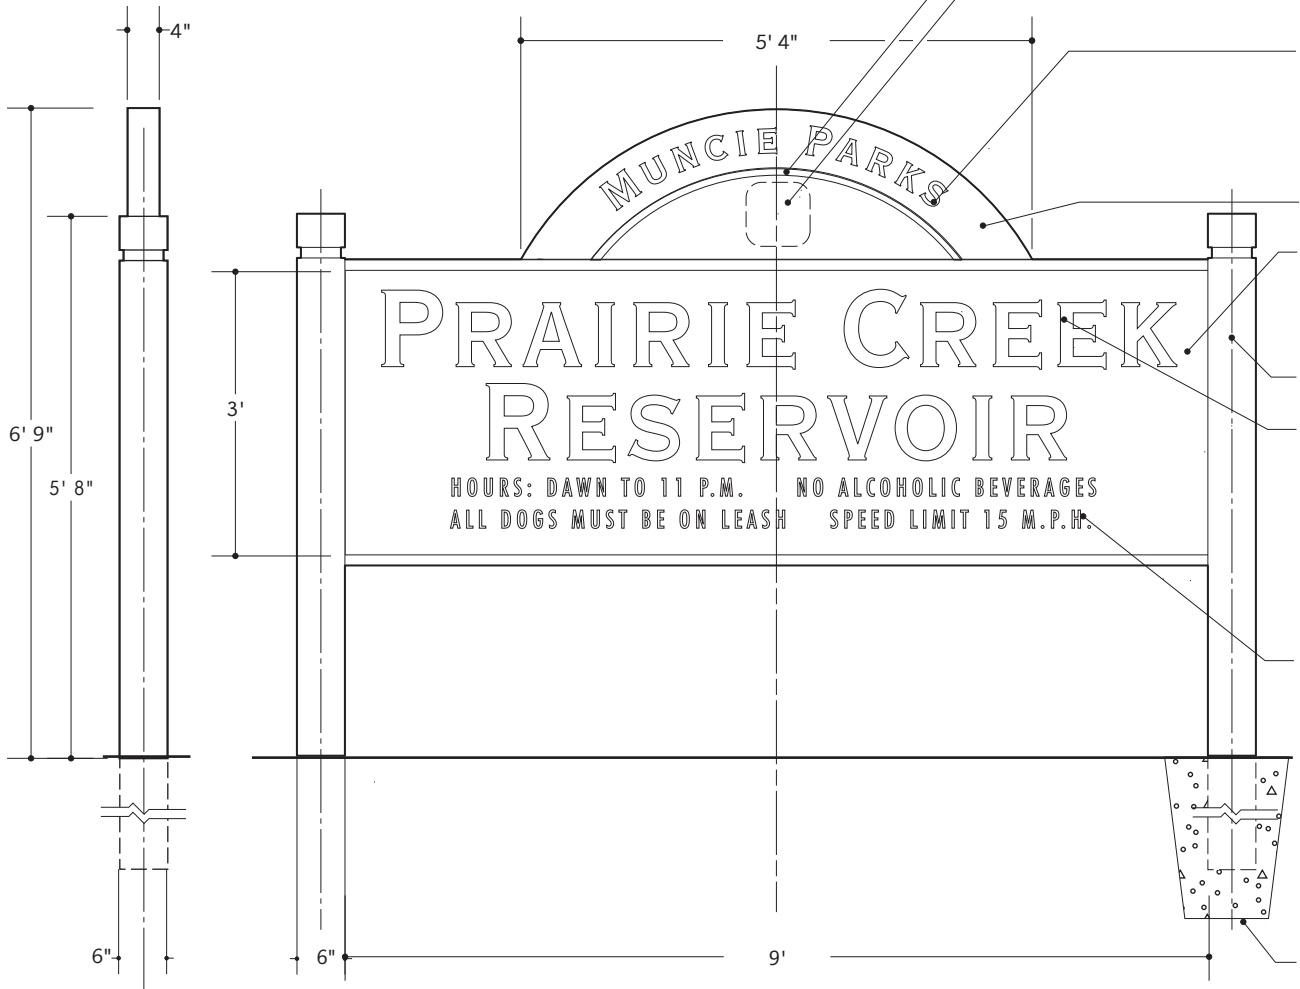

SIDE ELEVATION

FRONT ELEVATION

SIMPLEX POST AND PANEL (9' X 3')

scale: 1/2"=1'-0"



COLOR RENDERING

not to scale

All copy on these drawings is representational only.
Exact message and text to be provided by others.

Project Name
Delaware Muncie Wayfinding
Signage

Owner
City of Muncie,
Delaware County

Client
Delaware Muncie Wayfinding
Committee

Project
DMPC-001

Phase
Design Documents

Title
Sign Type 35

Date
1 August 2002

These Drawings are for the purpose of expressing design intent. The sign contractor shall prepare and submit shop drawings that specify materials per the specifications and that provide all fabrication and installation details for Owner's review and approval.


RLR Associates, Inc.
Design for Distinguishing Environments
4136 N. Keystone Ave.
Indianapolis, IN 46205
Tel 317.545.1300
Fax 317.484.1420



COLOR RENDERING


not to scale

All copy on these drawings is representational only.
Exact message and text to be provided by others.

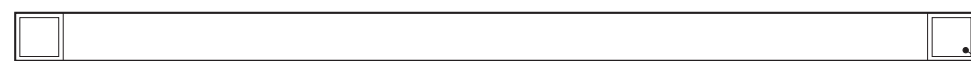

6" square aluminum post (typ.)
Color: Muncie black

PLAN VIEW

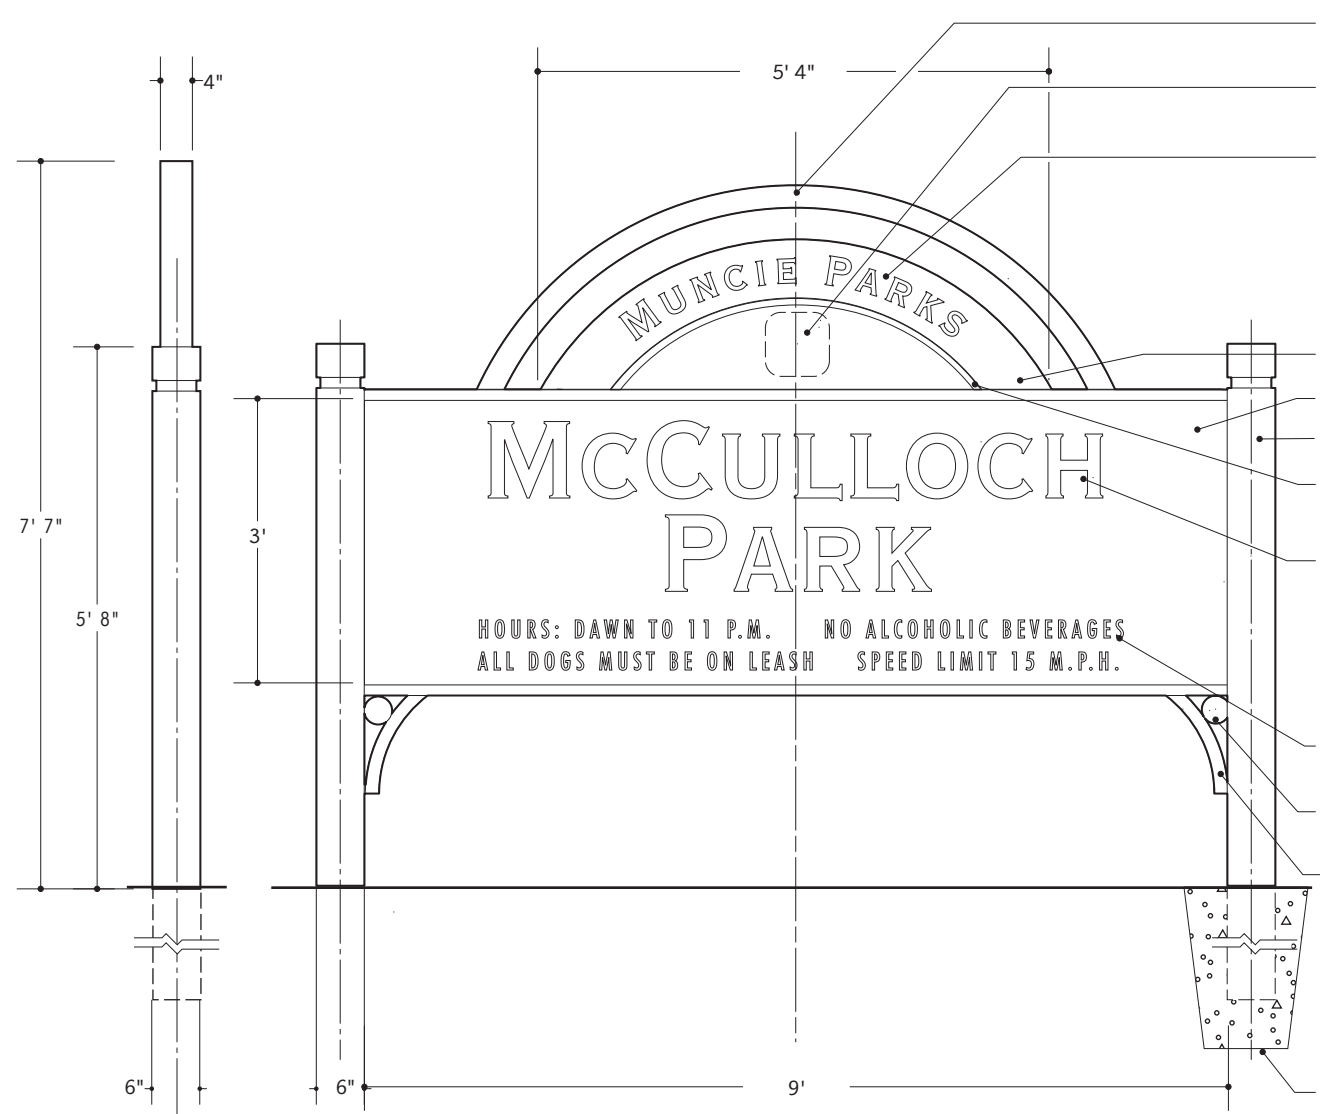

Ornamental aluminium bracket
Color: Muncie black

Area for logo placement
approx. 8" x 8"

Copperplate Thirty
Large caps: 3 5/8"
Small caps: 3 1/4"
Letterspacing: 100
Copy: center/center
Color: white

Border identification per owner

Color: Muncie antique white

6" square aluminum post (typ.)

1" border
Color: Muncie brass

Copperplate Thirty
Large caps: 9"
Small caps: 8 1/2"
Letterspacing: 0
Copy: center horizontal
Color: Muncie black

2" Futura condensed medium
Color: Muncie black
4" ball ornament
Color: Muncie brass

Ornamental aluminium brace
Color: Muncie black

Direct burial
concrete footing or
flange mounting

SIDE ELEVATION

FRONT ELEVATION

ORNATE POST AND PANEL (9' X 3')

scale: 1/2"=1'-0"

Project Name
Delaware Muncie Wayfinding
Signage

Owner
City of Muncie,
Delaware County

Client
Delaware Muncie Wayfinding
Committee

Project
DMPC-001


Phase
Design Documents

Title
Sign Type 40

Date
1 August 2002


These Drawings are for the purpose of expressing design intent. The sign contractor shall prepare and submit shop drawings that specify materials per the specifications and that provide all fabrication and installation details for Owner's review and approval.

RLR Associates, Inc.
Design for Distinguishing Environments
4136 N. Keystone Ave.
Indianapolis, IN 46205
Tel 317.545.1300
Fax 317.484.1420

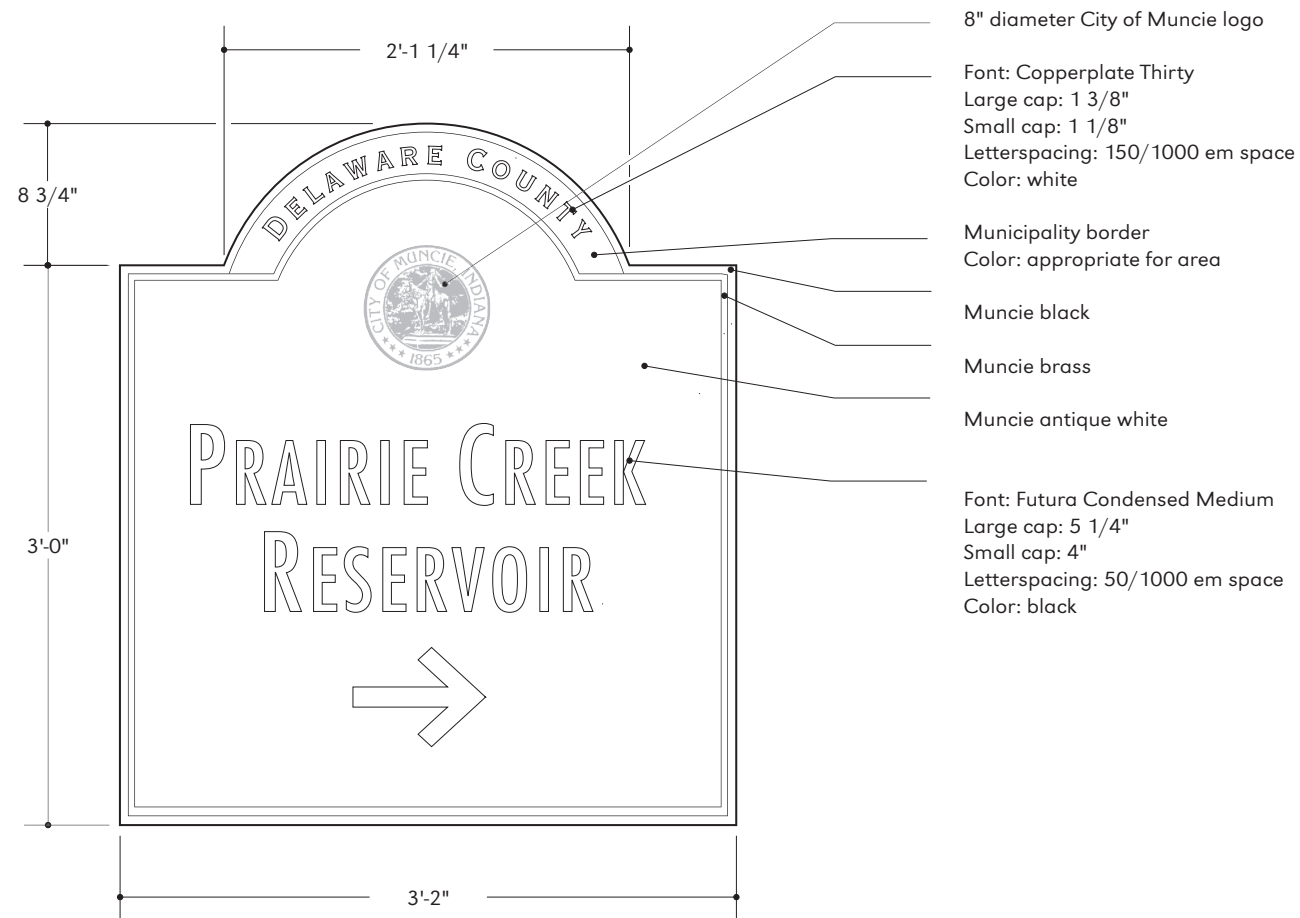

TERTIARY WAYFINDING

scale: 1"=1'-0"

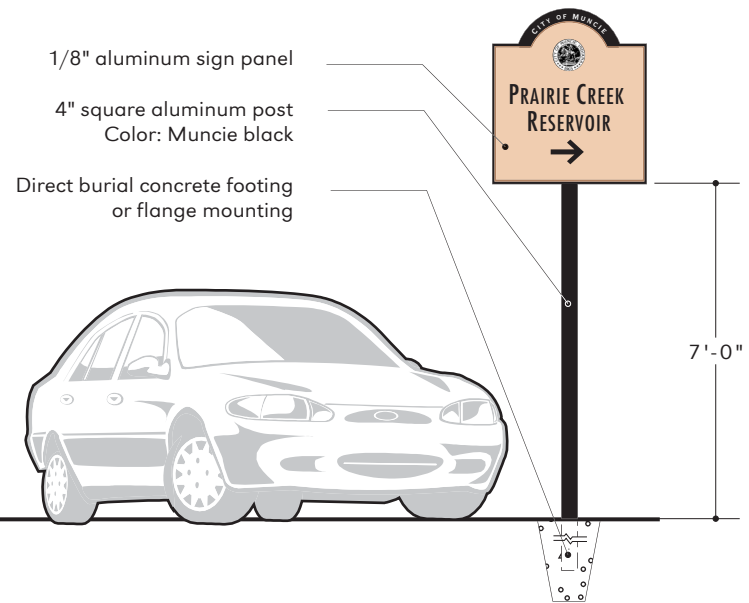

COLOR RENDERING

scale: 1/4"=1'-0"

All copy on these drawings is representational only.
Exact message and text to be provided by others.

Project Name
Delaware Muncie Wayfinding
Signage

Owner
City of Muncie,
Delaware County

Client
Delaware Muncie Wayfinding
Committee

Project
DMPC-001



Phase
Design Documents

Title
Sign Type 42

Date
1 August 2002

These Drawings are for the purpose of expressing design intent. The sign contractor shall prepare and submit shop drawings that specify materials per the specifications and that provide all fabrication and installation details for Owner's review and approval.

RLR Associates, Inc.
Design for Distinguishing Environments
4136 N. Keystone Ave.
Indianapolis, IN 46205
Tel 317.545.1300
Fax 317.484.1420

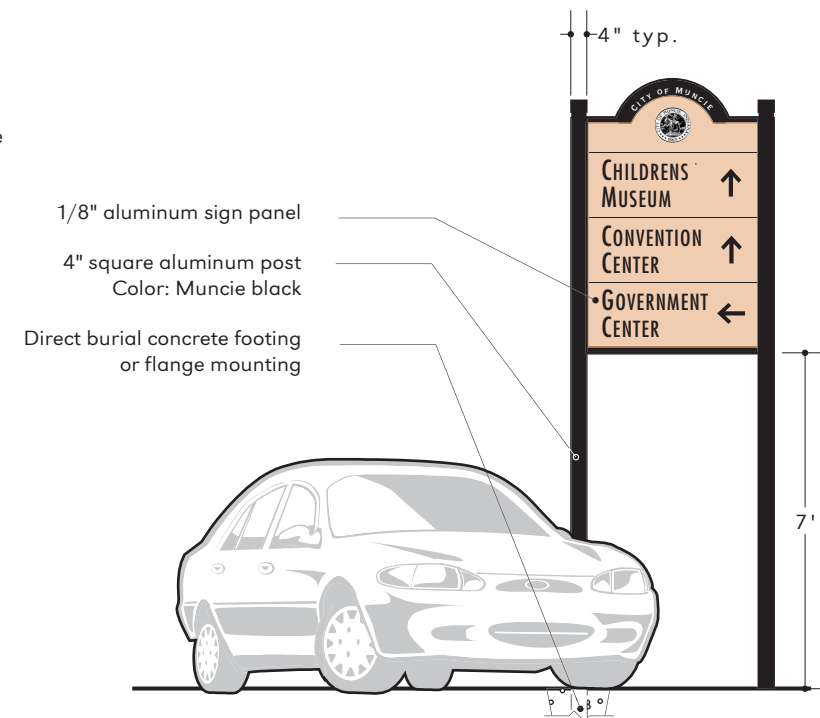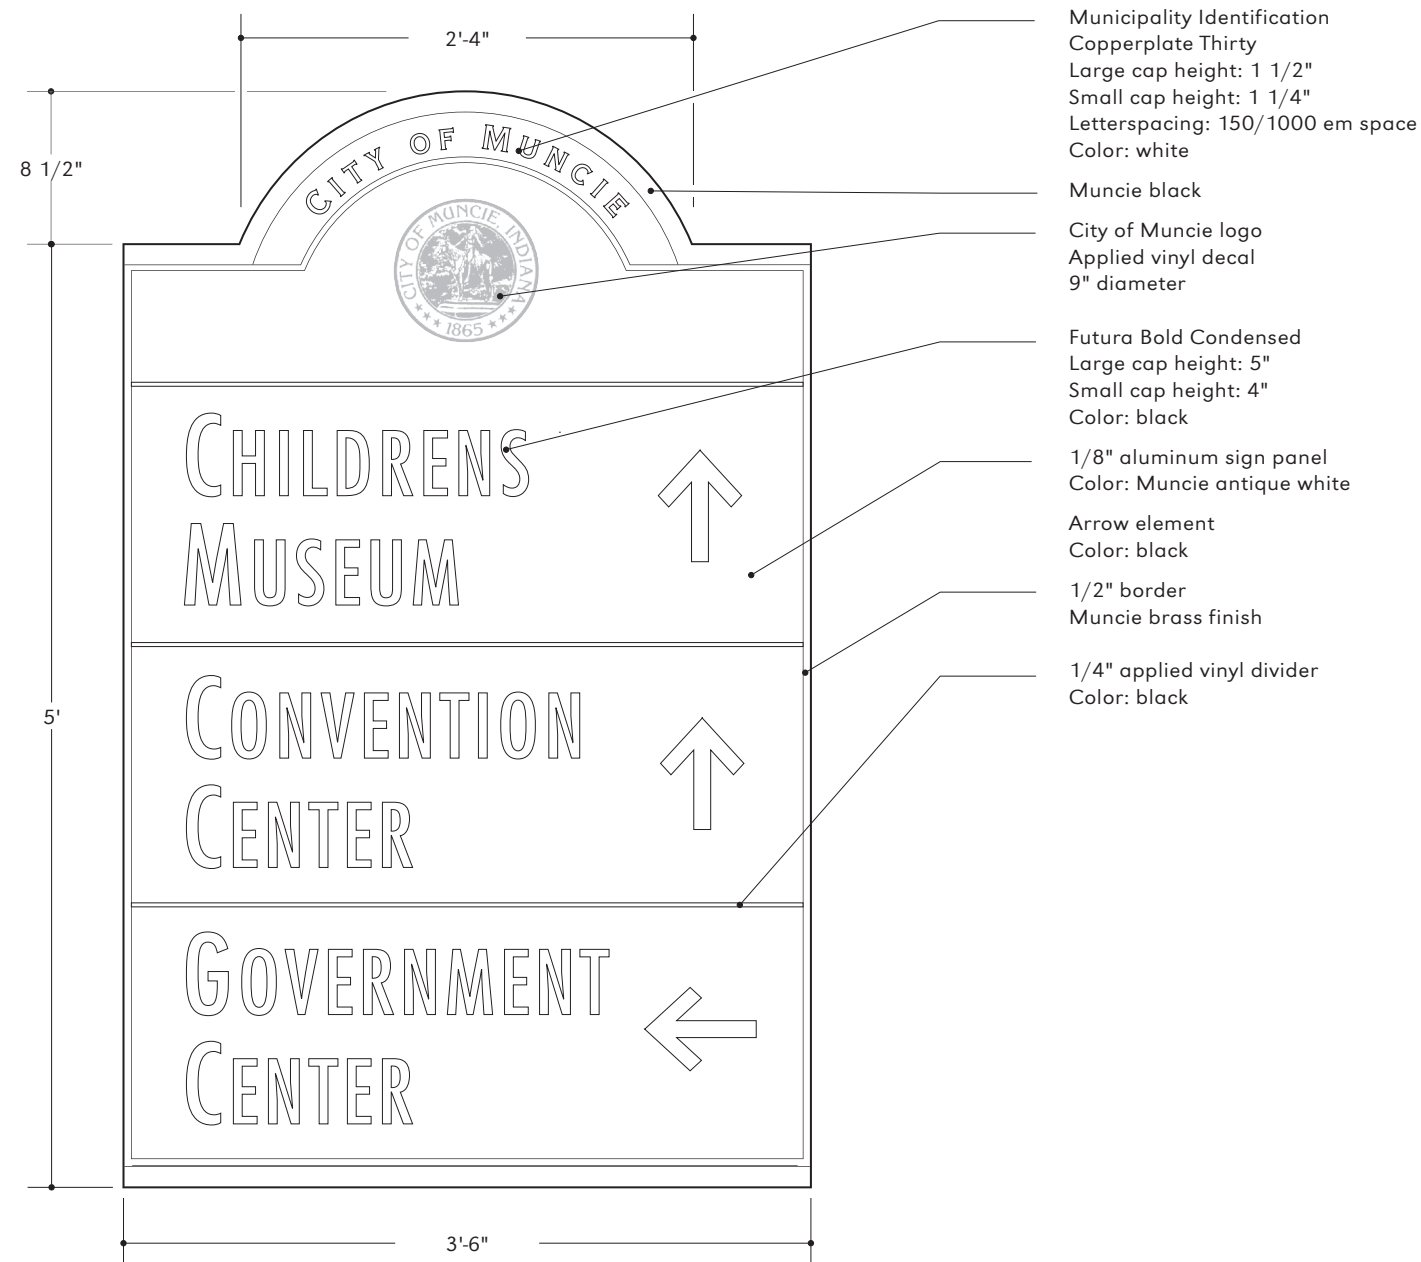


COLOR RENDERING

scale: 1/4"=1'-0"

SECONDARY WAYFINDING

scale: 1"=1'-0"

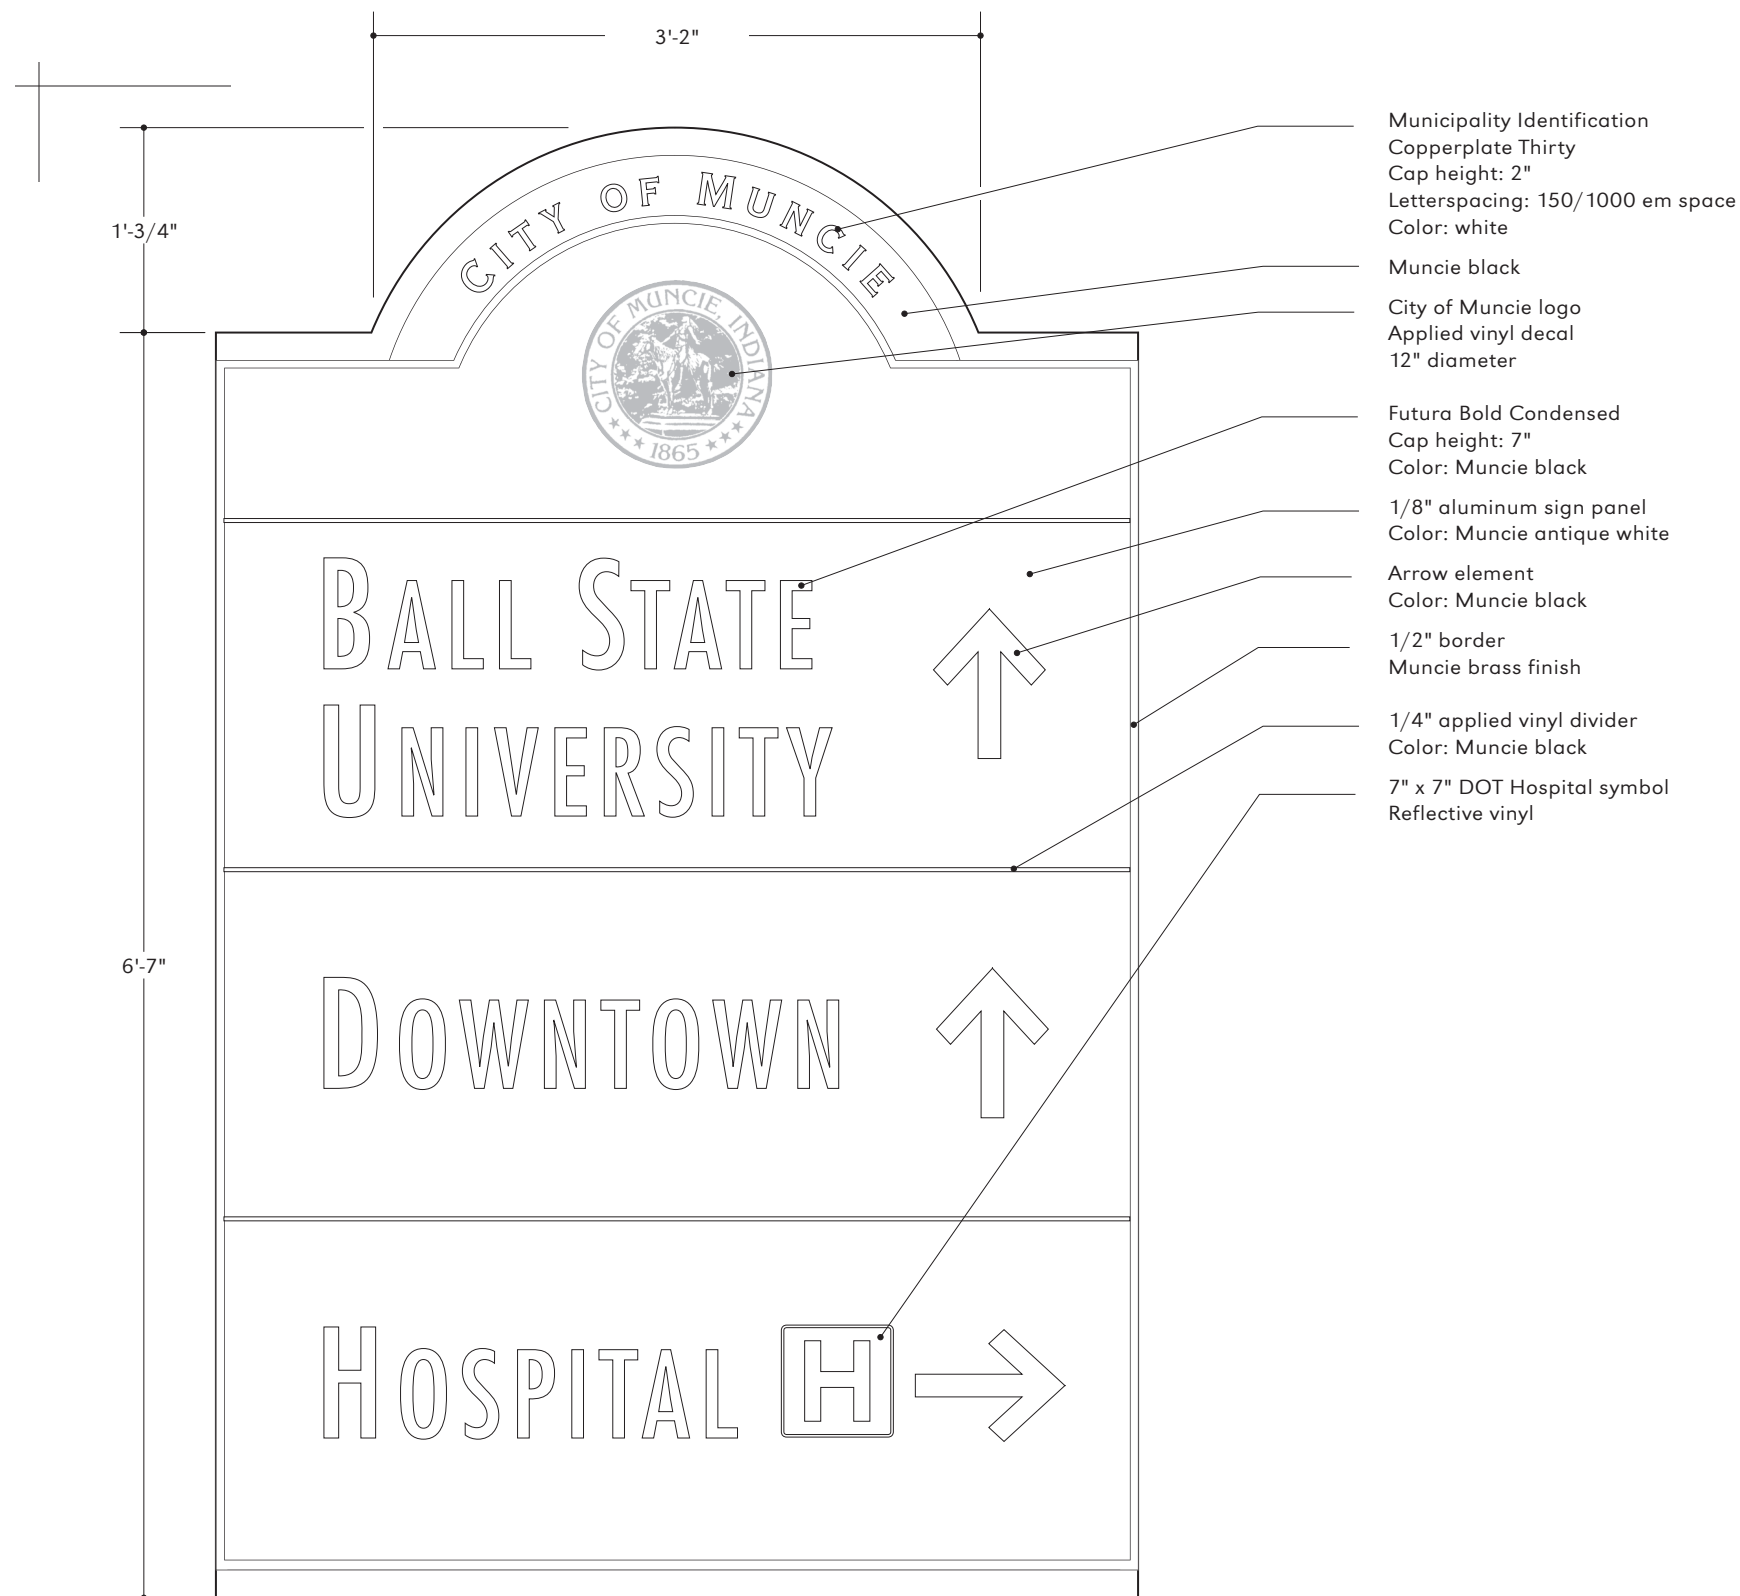


PRIMARY WAYFINDING

scale: 1"=1'-0"

44

All copy on these drawings is representational only.
Exact message and text to be provided by others.

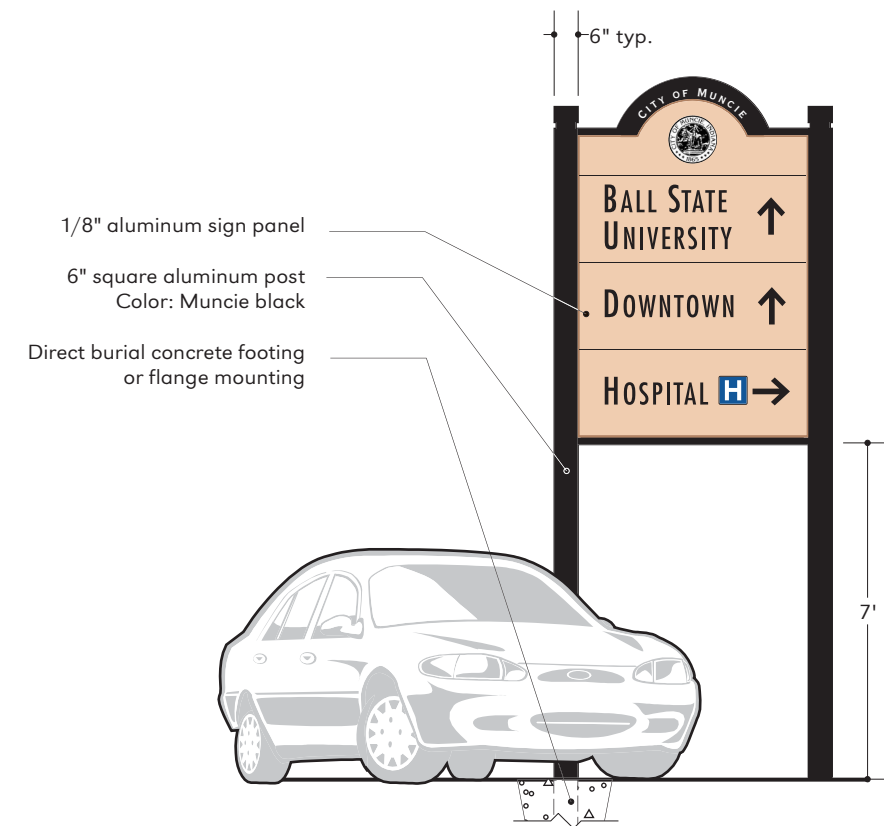

COLOR RENDERING

scale: 1/4"=1'-0"

RLR

ASSOCIATES, INC.

Project Name
Delaware Muncie Wayfinding
Signage

Owner
City of Muncie,
Delaware County

Client
Delaware Muncie Wayfinding
Committee

Project
DMPC-001

Phase
Design Documents

Title
Sign Type 44

Date
1 August 2002

These Drawings are for the purpose
of expressing design intent. The sign
contractor shall prepare and submit
shop drawings that specify materials
per the specifications and that provide
all fabrication and installation details
for Owner's review and approval.

RLR Associates, Inc.
Design for Distinguishing Environments
4136 N. Keystone Ave.
Indianapolis, IN 46205
Tel 317.545.1300
Fax 317.484.1420

B 16.0

Project Name
Delaware Muncie Wayfinding
Signage

Owner
City of Muncie,
Delaware County

Client
Delaware Muncie Wayfinding
Committee

Project
DMPC-001


Phase
Design Documents

Title
Sign Type 50

Date
1 August 2002

These Drawings are for the purpose
of expressing design intent. The sign
contractor shall prepare and submit
shop drawings that specify materials
per the specifications and that provide
all fabrication and installation details
for Owner's review and approval.


RLR Associates, Inc.
Design for Distinguishing Environments
4136 N. Keystone Ave.
Indianapolis, IN 46205
Tel 317.545.1300
Fax 317.484.1420

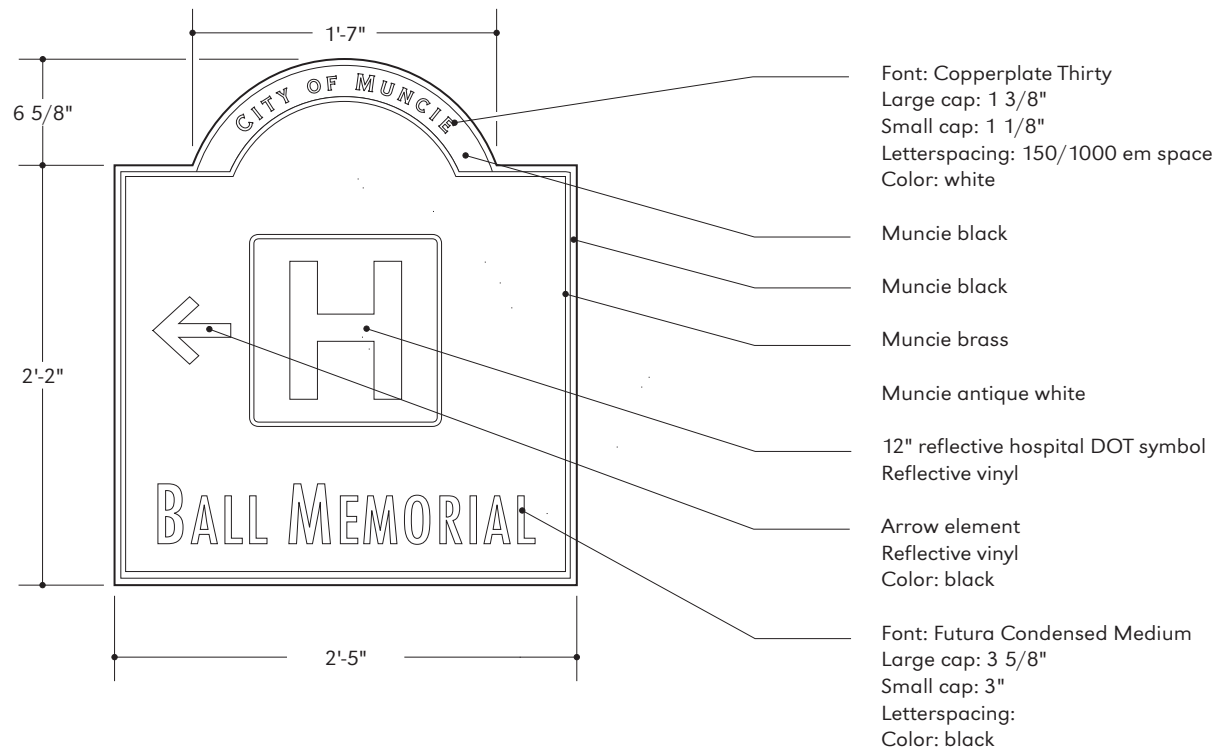

DIRECTIONAL

scale: 1"=1'-0"


50

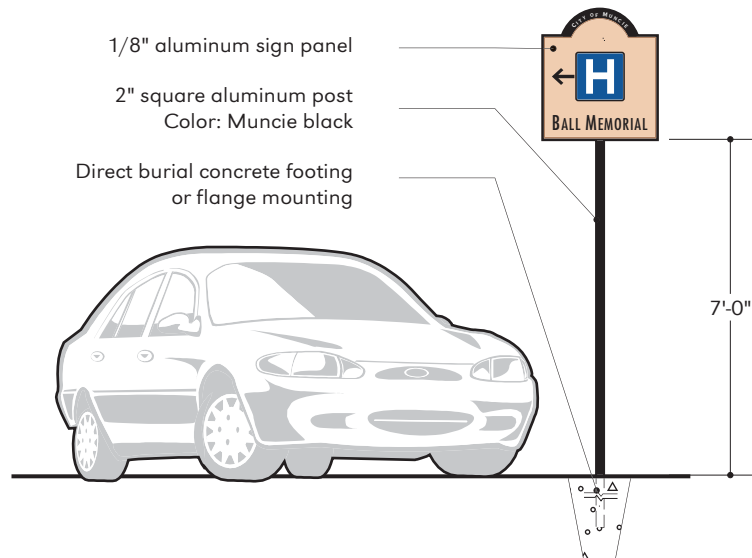

COLOR RENDERING


scale: 1/4"=1'-0"

All copy on these drawings is representational only.
Exact message and text to be provided by others.

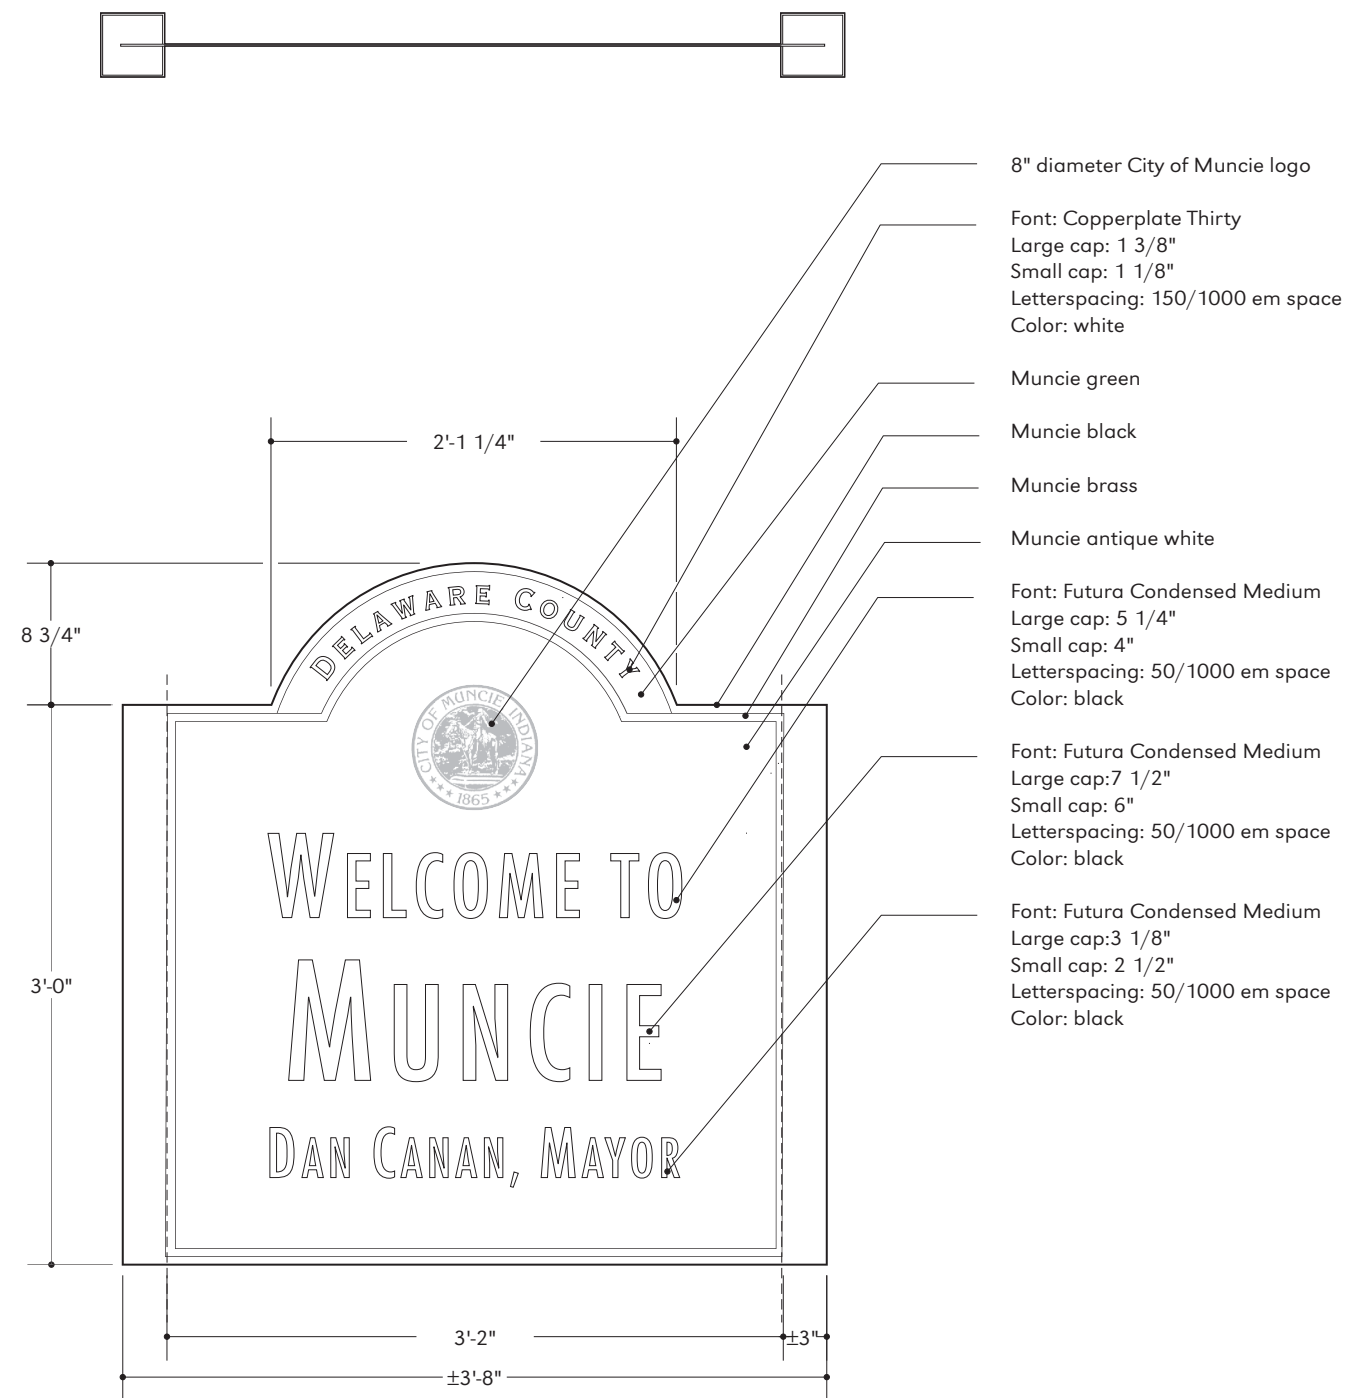


CITY LIMIT WELCOME SIGN

scale: 1"=1'-0"

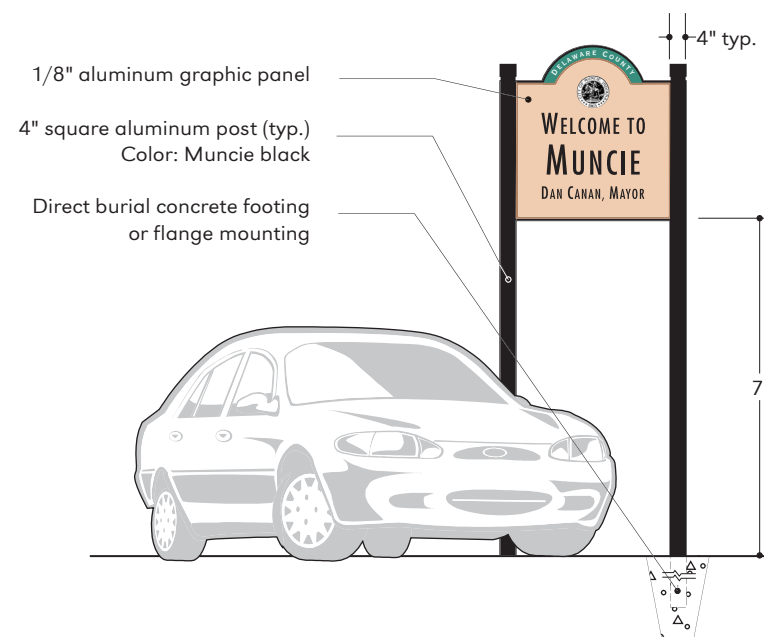

COLOR RENDERING

scale: 1/4"=1'-0"

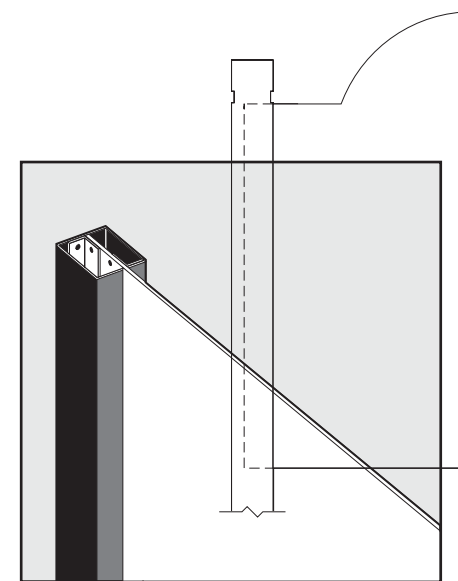

All copy on these drawings is representational only.
Exact message and text to be provided by others.

RLR

ASSOCIATES, INC.

Project Name
Delaware Muncie Wayfinding
Signage

Owner
City of Muncie,
Delaware County

Client
Delaware Muncie Wayfinding
Committee

Project
DMPC-001

Phase
Design Documents

Title
Sign Type 52

Date
1 August 2002

These Drawings are for the purpose
of expressing design intent. The sign
contractor shall prepare and submit
shop drawings that specify materials
per the specifications and that provide
all fabrication and installation details
for Owner's review and approval.

RLR Associates, Inc.
Design for Distinguishing Environments
4136 N. Keystone Ave.
Indianapolis, IN 46205
Tel 317.545.1300
Fax 317.484.1420

B 18.0

B 19.0